


FORM NO. 1.

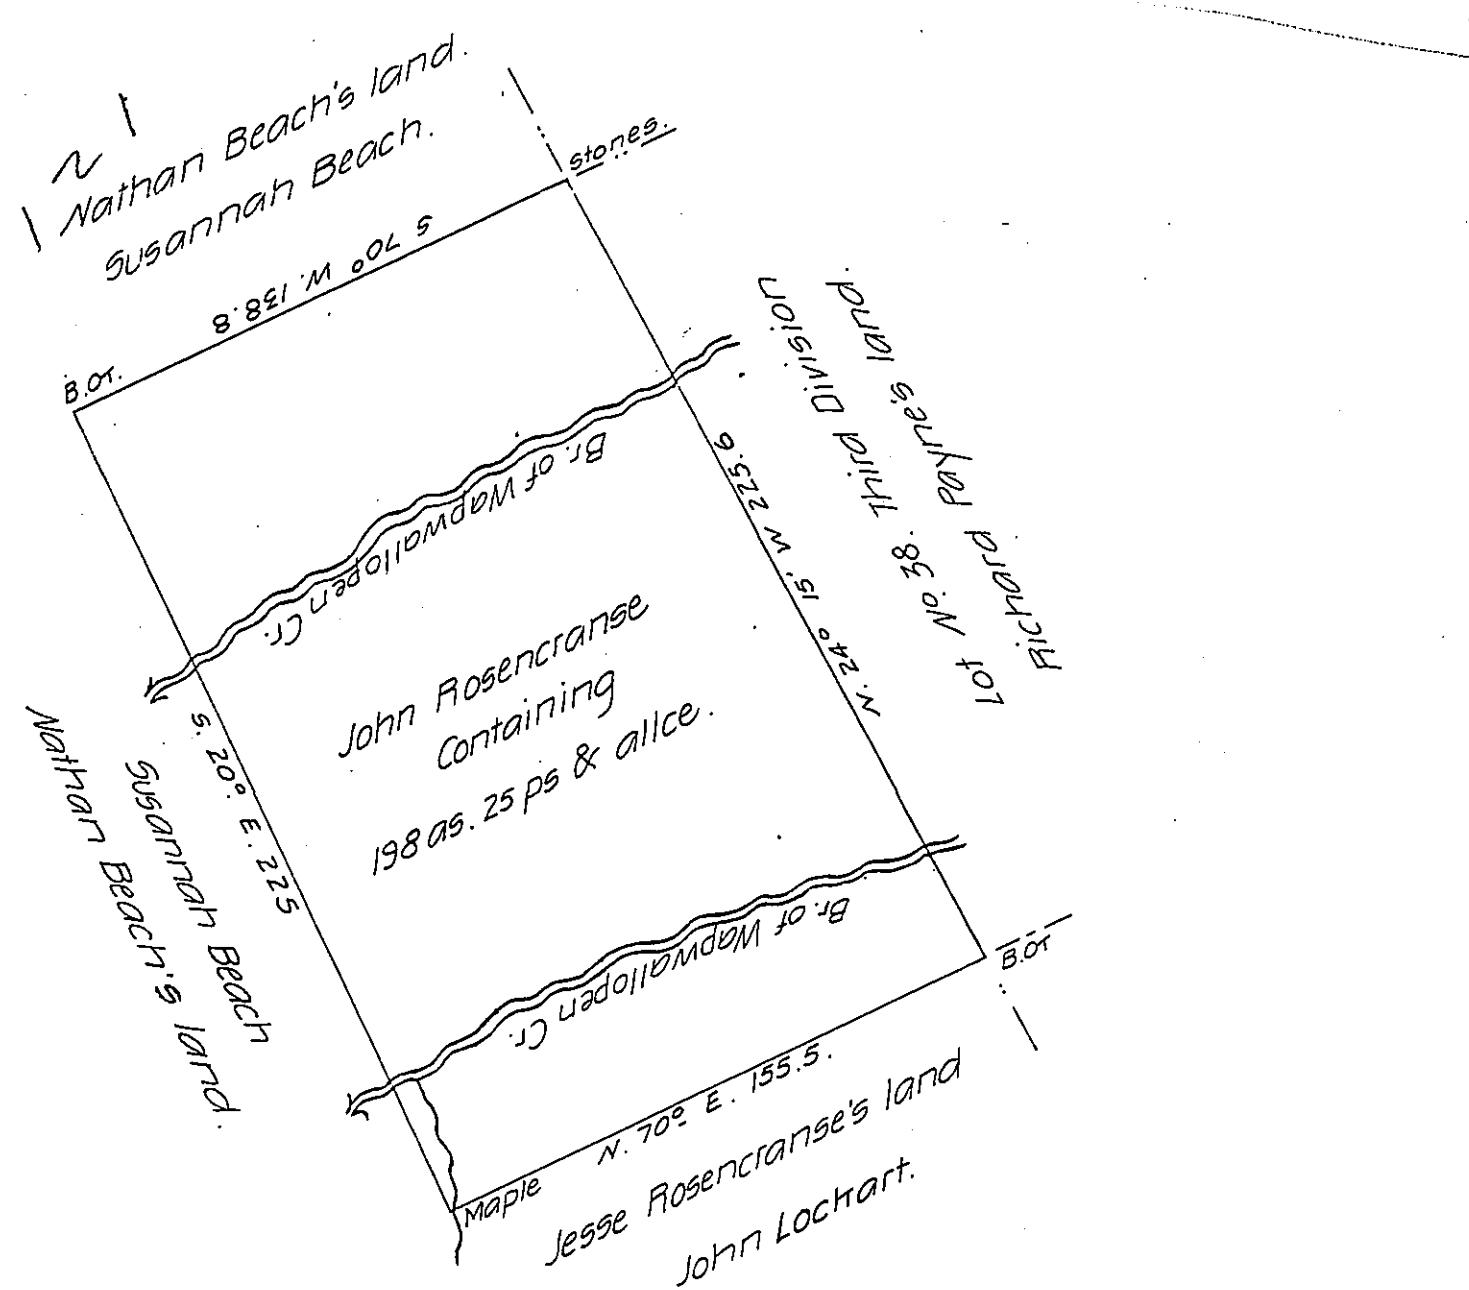

Draught of a tract of Land, being improved, situate in the Certified Township of Newport, Luzerne County, and containing one hundred and ninety-eight acres, twenty-five perches and an allowance of six percent.

Surveyed the above described tract of land the 14th day of April A.D. 1847
for John Rosencrance, in pursuance of a warrant dated the 9th day of
April A.D. 1847.

TO

Geo. W. Leuffer D.S.

John Laporte Esqr.

Surveyor General.

N.B. This land appears, by marks upon the ground, to be part of a tract originally surveyed to Noble Caldwell in A.D. 1774, and subsequently released by said Caldwell, although not covered by certified titles.

Geo. W. Leuffer D.S.

IN TESTIMONY that the above is a copy of the original remaining on file in the Department of Internal Affairs of Pennsylvania, made conformably to an Act of Assembly approved the 16th day of February 1833, I have hereunto set my hand and caused the Seal of said Department to be affixed at Harrisburg,
this thirtieth day of January 1907.

Isaac P. Brown
Secretary of Internal Affairs.