


FORM NO. 1.

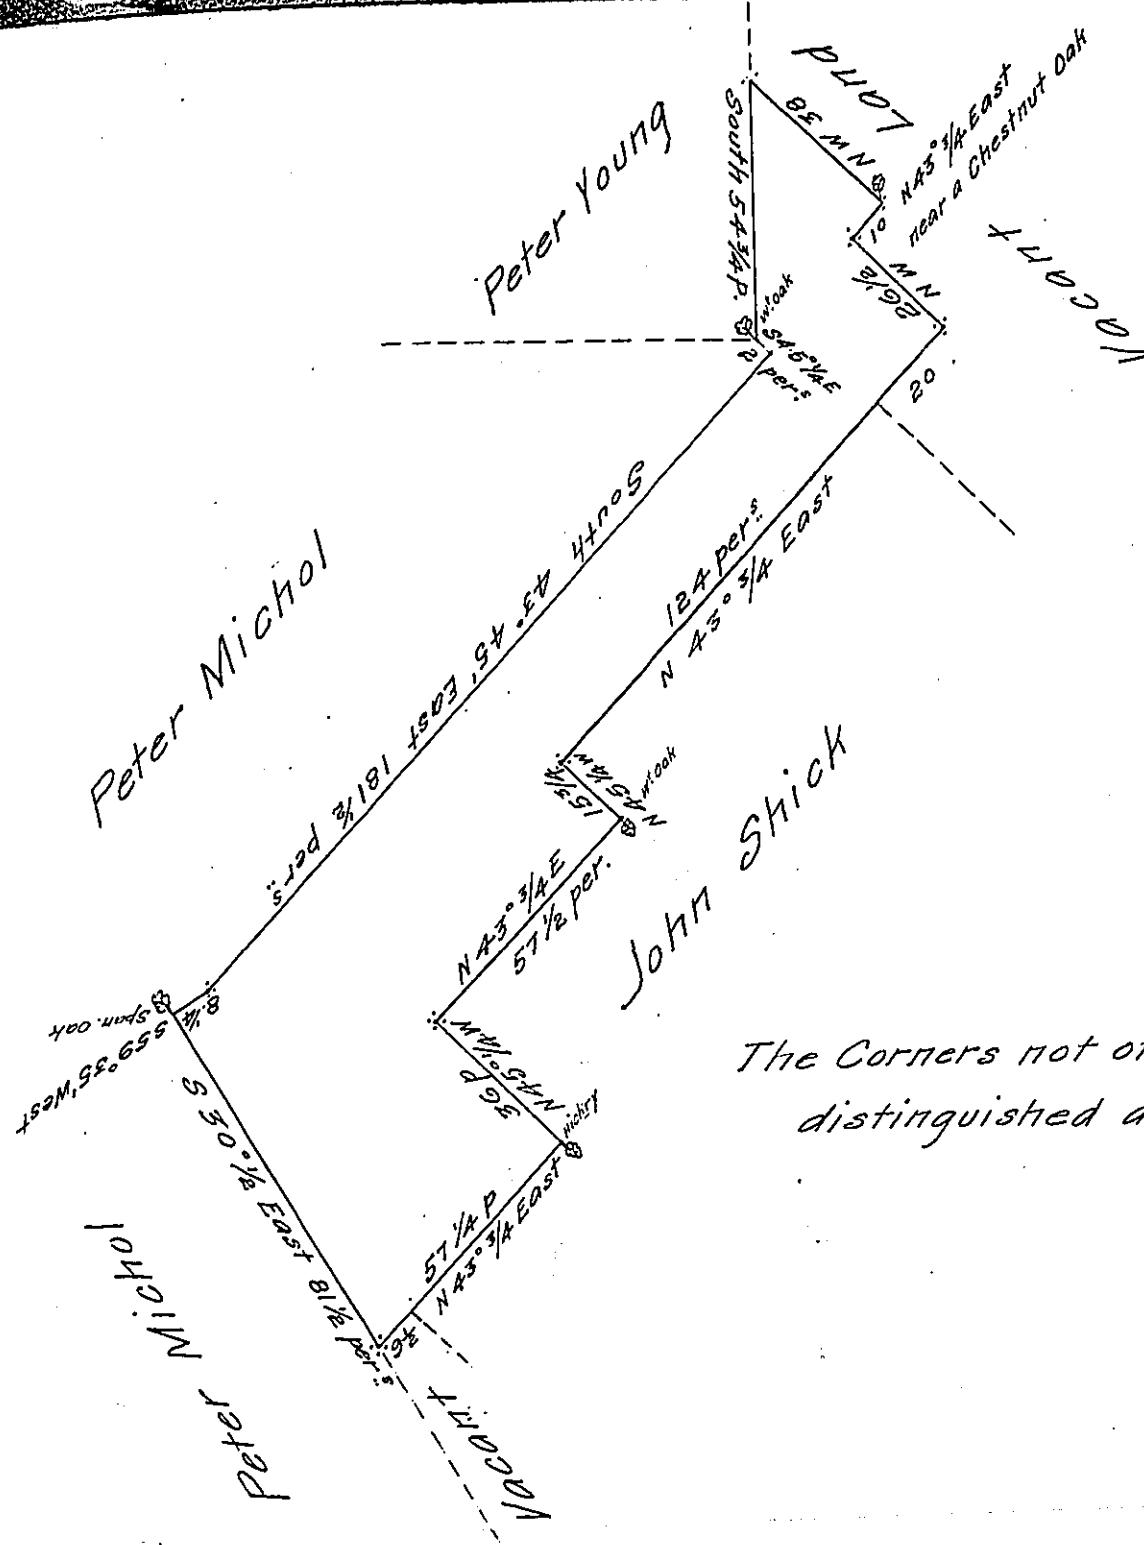

A Draught of Fifty seven Acres and forty six
Perches of Land & Allowance Situate in the Town-
ship of Noxamixon in the County of Bucks Sur-
veyed to Peter Michol the 13th of the 11 mon. in the
Year 1755 pursuant to a Warrant of the 6th Day
of the first mon. in the Year 1749 *

by Jn: Watson junr.

* 6th March 1749

IN TESTIMONY that the above is a copy of the original remaining on file in
the Department of Internal Affairs of Pennsylvania, made
conformably to an Act of Assembly approved the 16th day of
February, 1833, I have hereunto set my Hand and caused
the Seal of said Department to be affixed at Harrisburg,
this eighteenth day of October 1906

Isaac N. Brown
Secretary of Internal Affairs.