


FORM NO. 1.

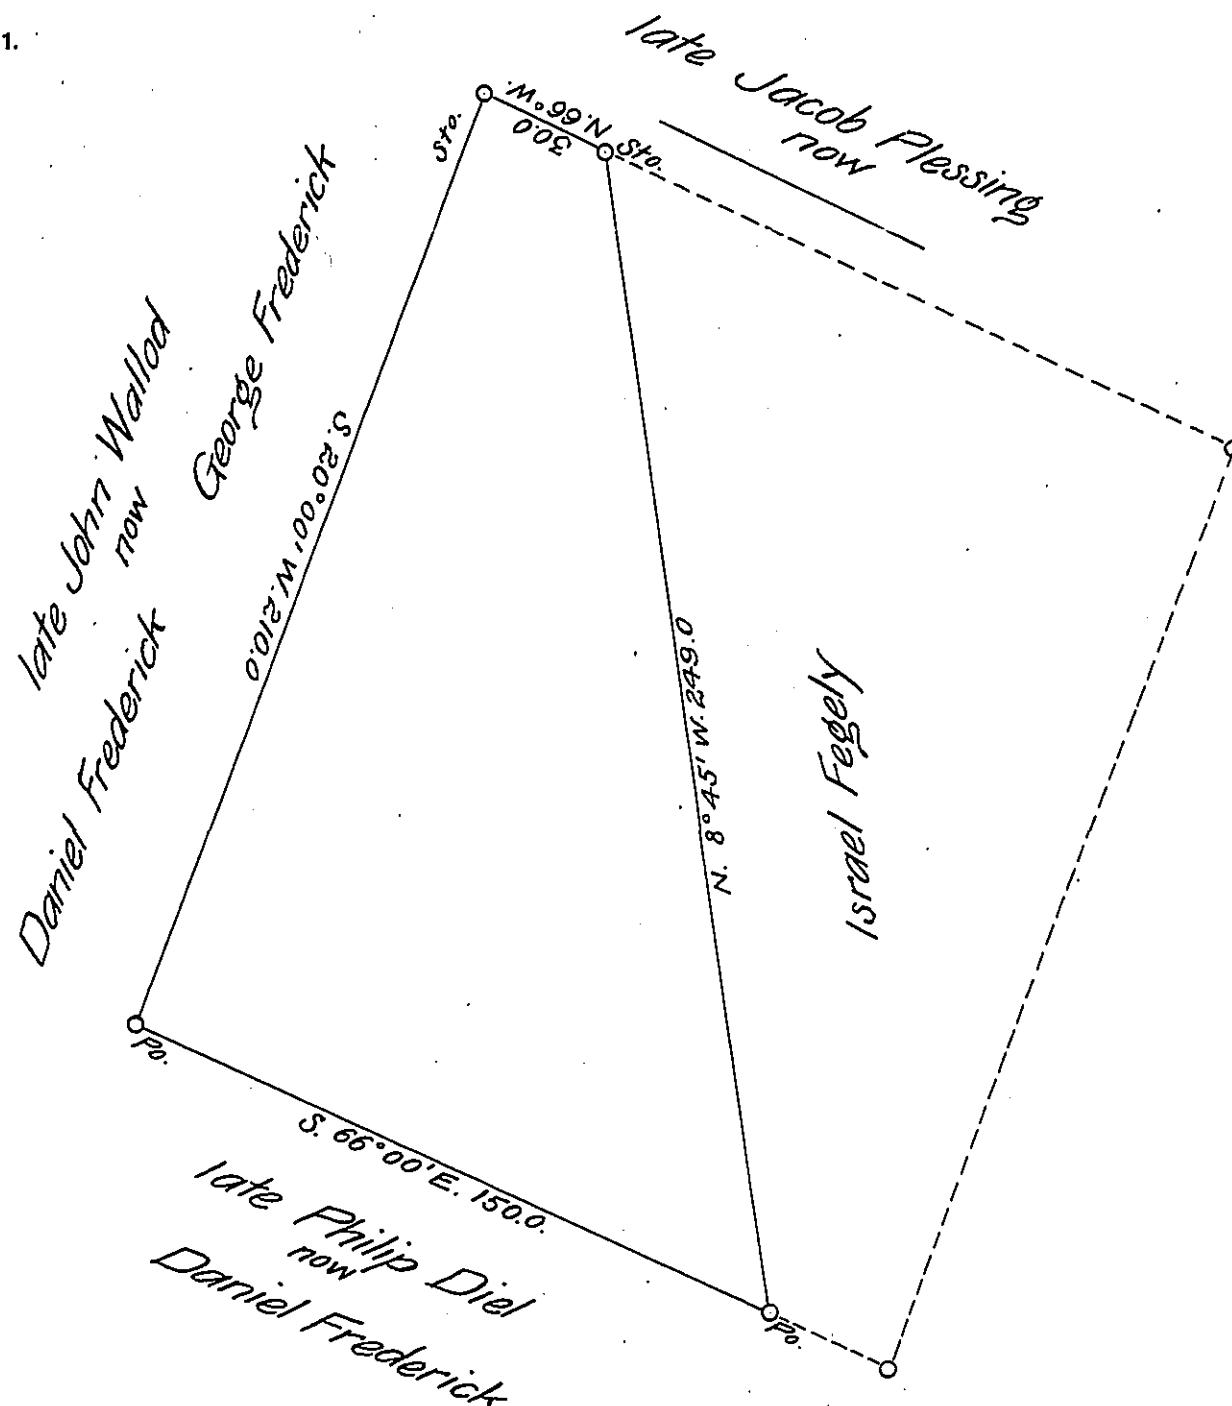

Draft of a tract of land situate in the Township of Longswamp in the County of Berks, containing One hundred and eleven acres, twenty seven perches, and the allowance of six per cent for roads, &c., surveyed for George and Daniel Frederick the Eleventh day of June 1873 being part of a large tract of two hundred & twenty two acres — perches, and allowance, originally surveyed in pursuance of a warrant granted to John Nicholas Sneider dated the 20<sup>th</sup> day of October 1738.

To Hon. Robert B. Beath

Surveyor General.

Daniel S. Zacharias

County Surveyor.

IN TESTIMONY that the above is a copy of the original remaining on file in the Department of Internal Affairs of Pennsylvania, made conformably to an Act of Assembly approved the 16th day of February 1833, I have hereunto set my hand and caused the Seal of said Department to be affixed at Harrisburg, this eleventh day of March 1907.

*George R. Brown*  
Secretary of Internal Affairs.