


FORM NO. 1.

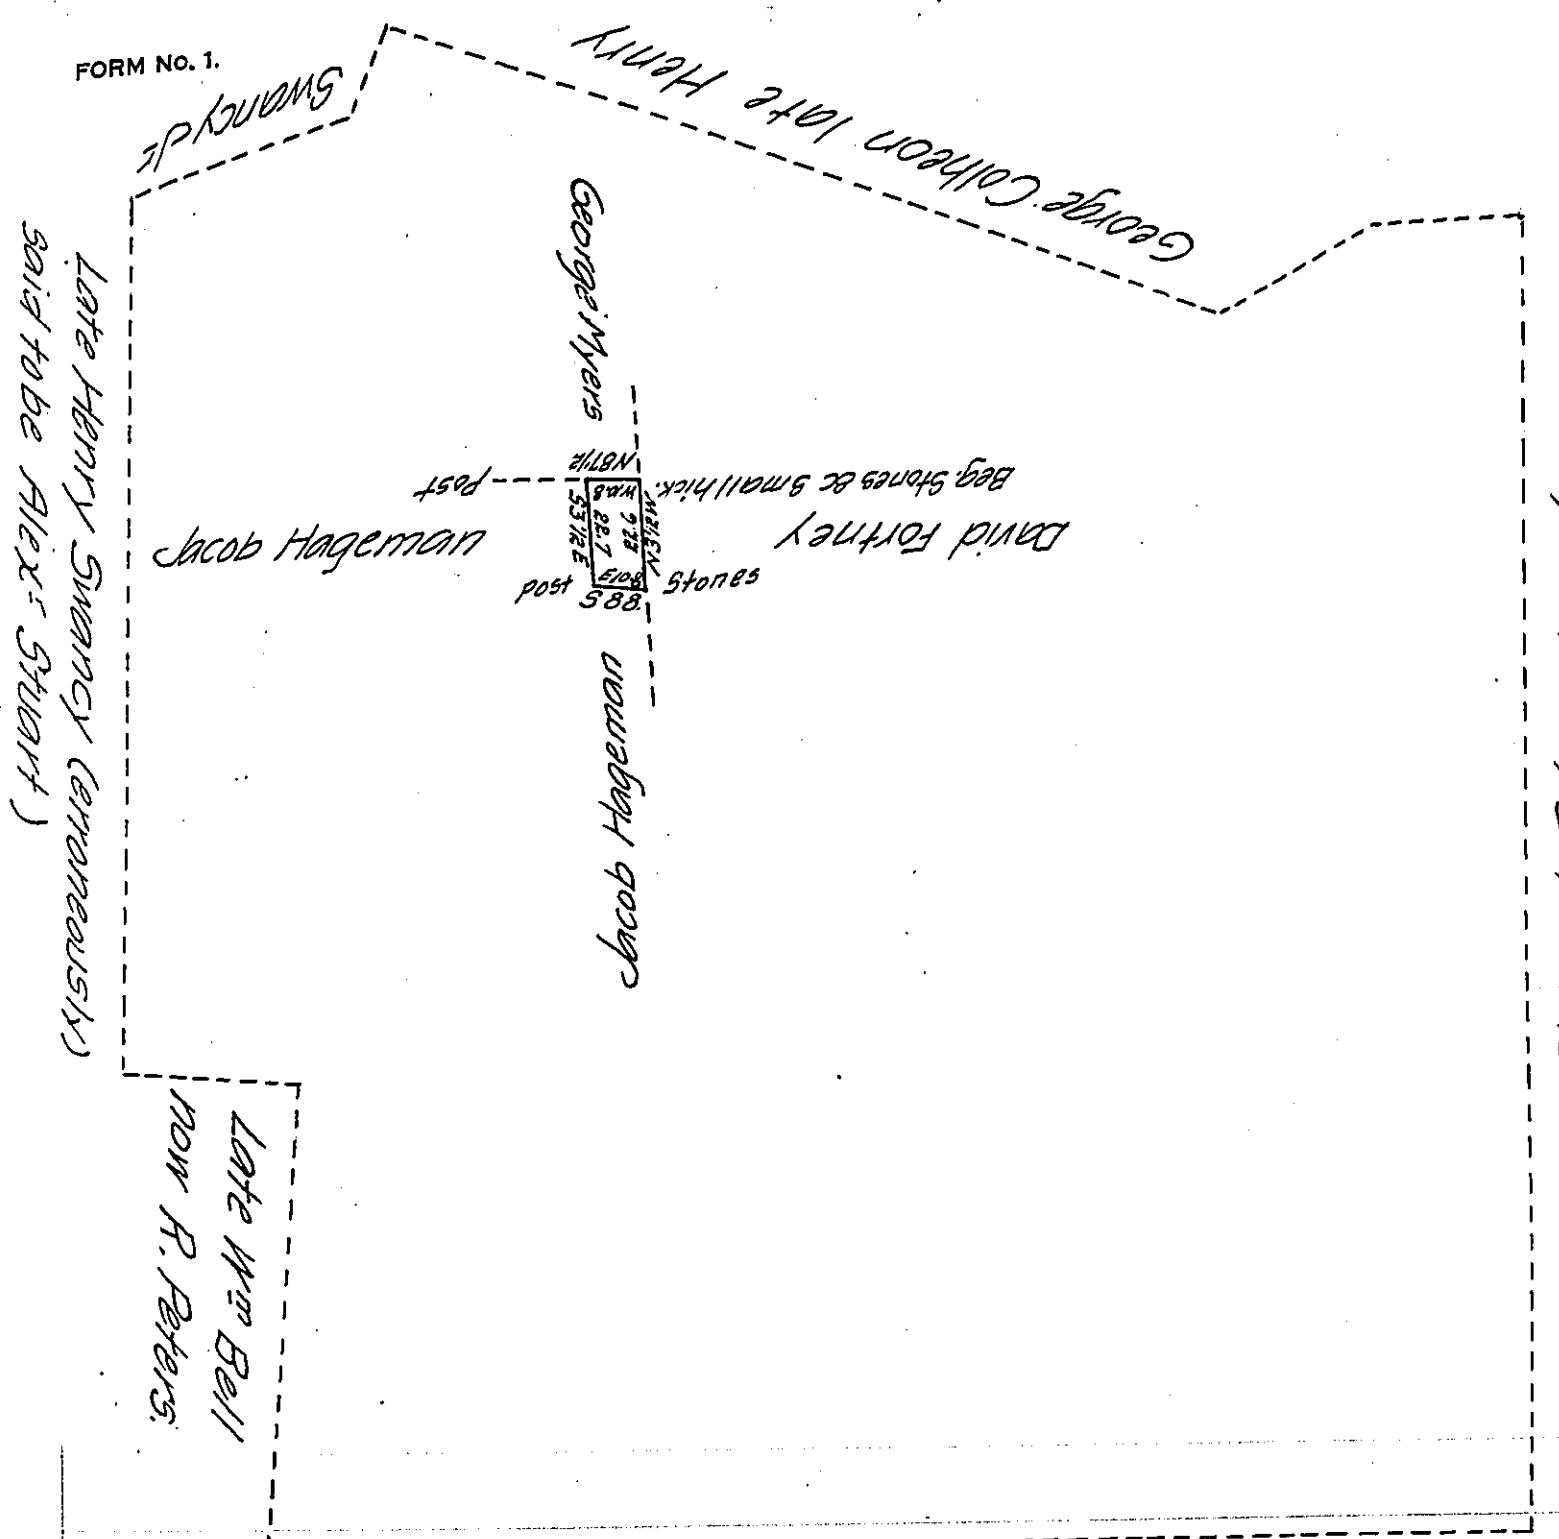

Richard Peters, Land

## Stoney Hill

Situate in Managhan Township York County containing One Acre Seventy perches & allowance of six per cent for roads &c. Being part of a larger tract of 526 1/2 acres & allowance originally surveyed by George Stevenson Esq<sup>r</sup> late D.S. in pursuance of a warrant granted to Alexander Stuart dated the 9th day of June 1750. The above part resurveyed and divided off the said larger tract at the request of John Stine the present owner of said part who desires the same to be returned for confirmation 15th August 1821.  
 Samuel Cochran Esq<sup>r</sup> S.G. } Jacob Kirk J<sup>r</sup> D.S.

IN TESTIMONY that the above is a copy of the original remaining on file in the Department of Internal Affairs of Pennsylvania, made conformably to an Act of Assembly approved the 16th day of February 1833, I have hereunto set my hand and caused the Seal of said Department to be affixed at Harrisburg, this twenty first day of February 1907.

*Jacob R. Peters*  
 Secretary of Internal Affairs.