


FORM NO 1.

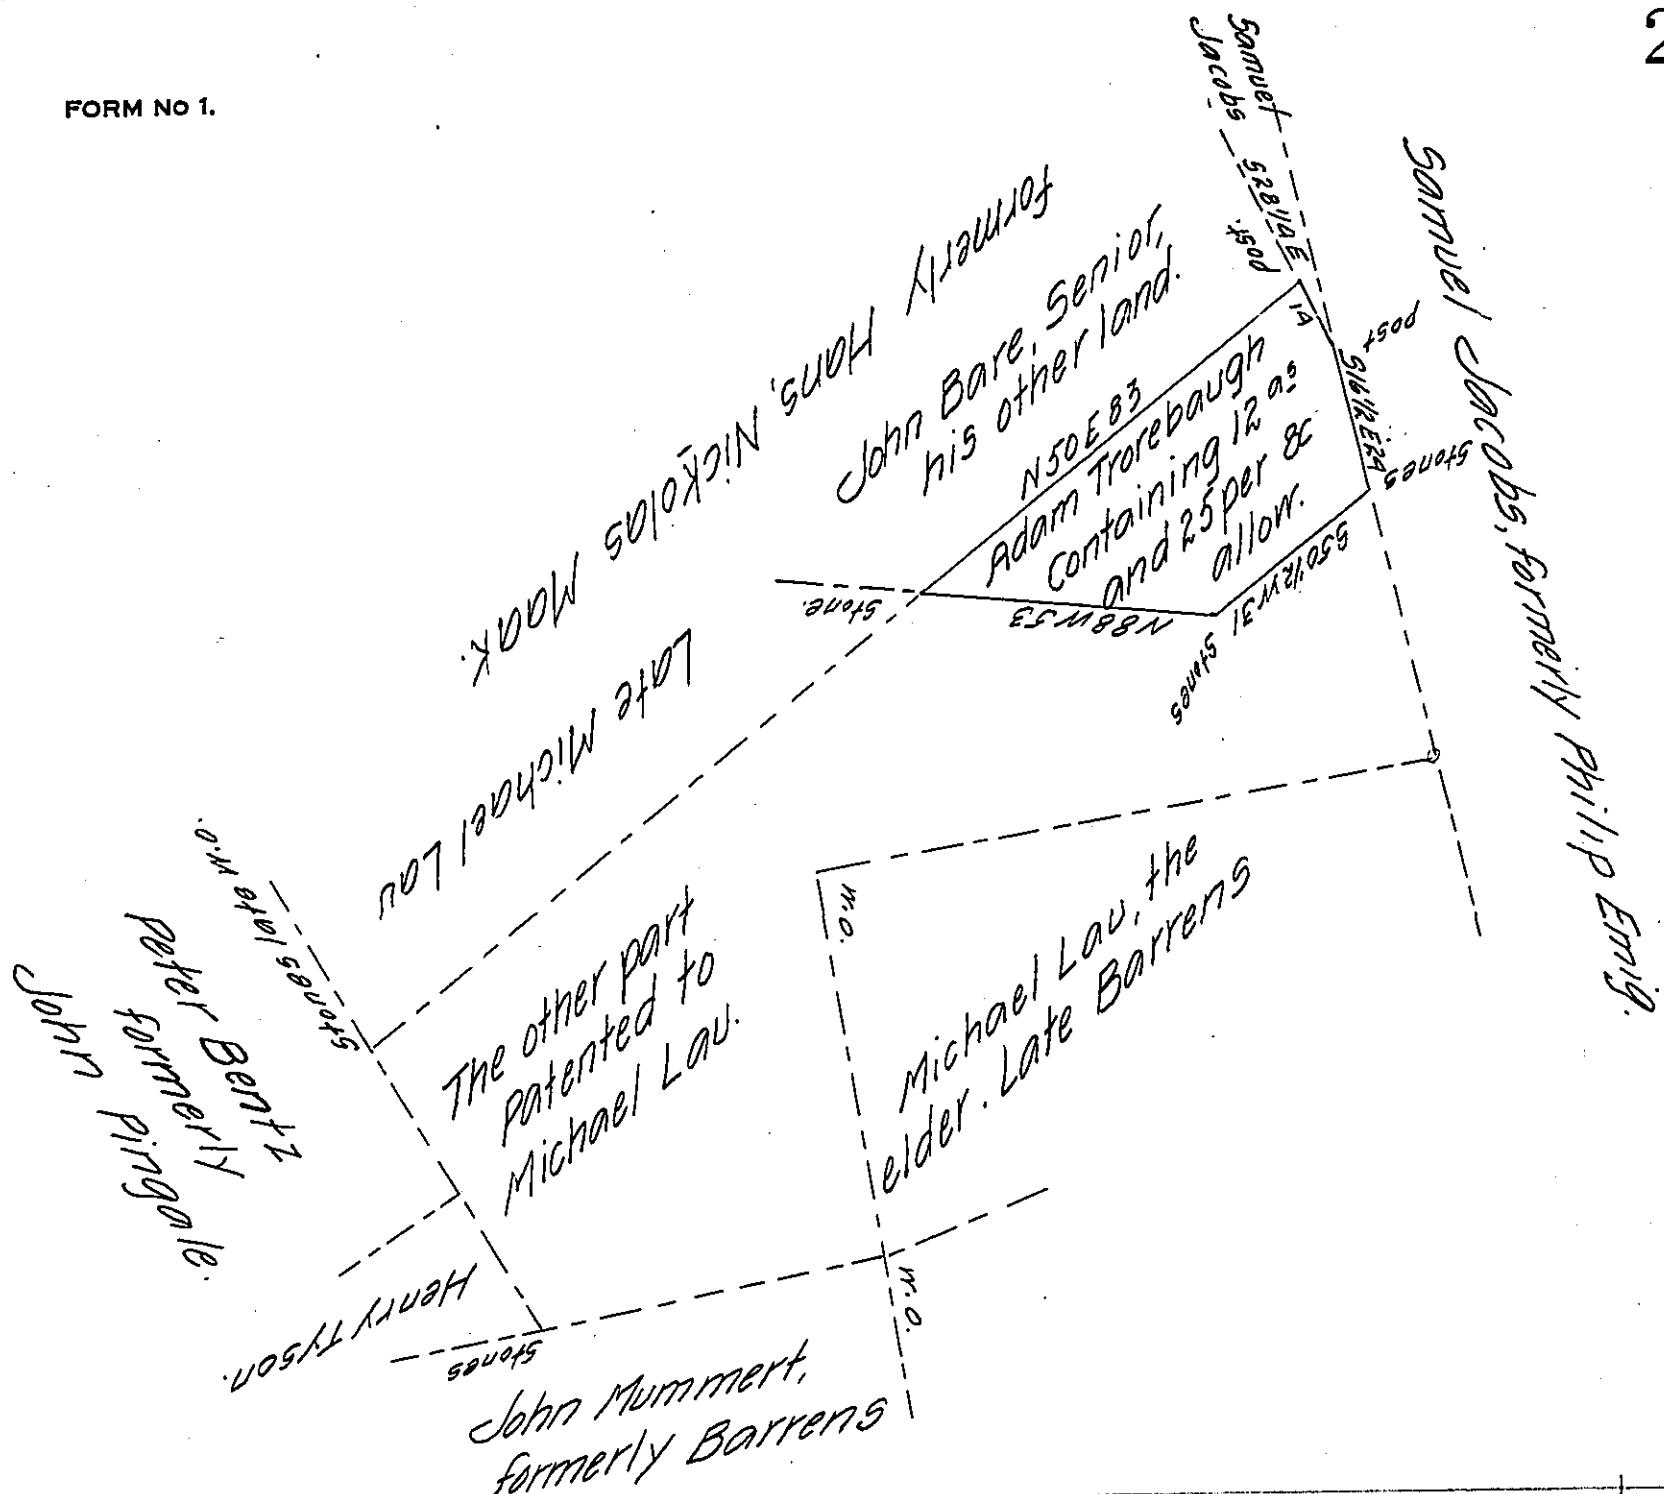

Situate in North Codorus Township in the County of York. Containing 12⁹⁵ & 25 perches & allowance, &c. part of 67^{1/2} a^s and allowance &c. which was originally surveyed on the 17th day of May 1757, by George Stevenson, late D.S. in pursuance of a warrant for 100 a^s granted to Adam Trorebaugh, bearing date the 27th day of January 1757, since divided &c. Now on the 25th day of September A.D. 1871, Examined, calculated and found correct, and at the request of John Bare, Senior, the present owner, the same is returned for confirmation and for to patent the same.

per D'Leese, Surveyor

To Jacob M. Campbell, Esq^t) Examined and approved
Surveyor General } per Benj^t Leese, C.S.

IN TESTIMONY that the above is a copy of the original remaining on file in the Department of Internal Affairs of Pennsylvania, made conformably to an Act of Assembly approved the 16th day of February, 1833, I have hereunto set my Hand and caused the Seal of said Department to be affixed at Harrisburg, this eighteenth day of March 1907.

J. A. - J. P. S.
Secretary of Internal Affairs.