


FORM NO 1.

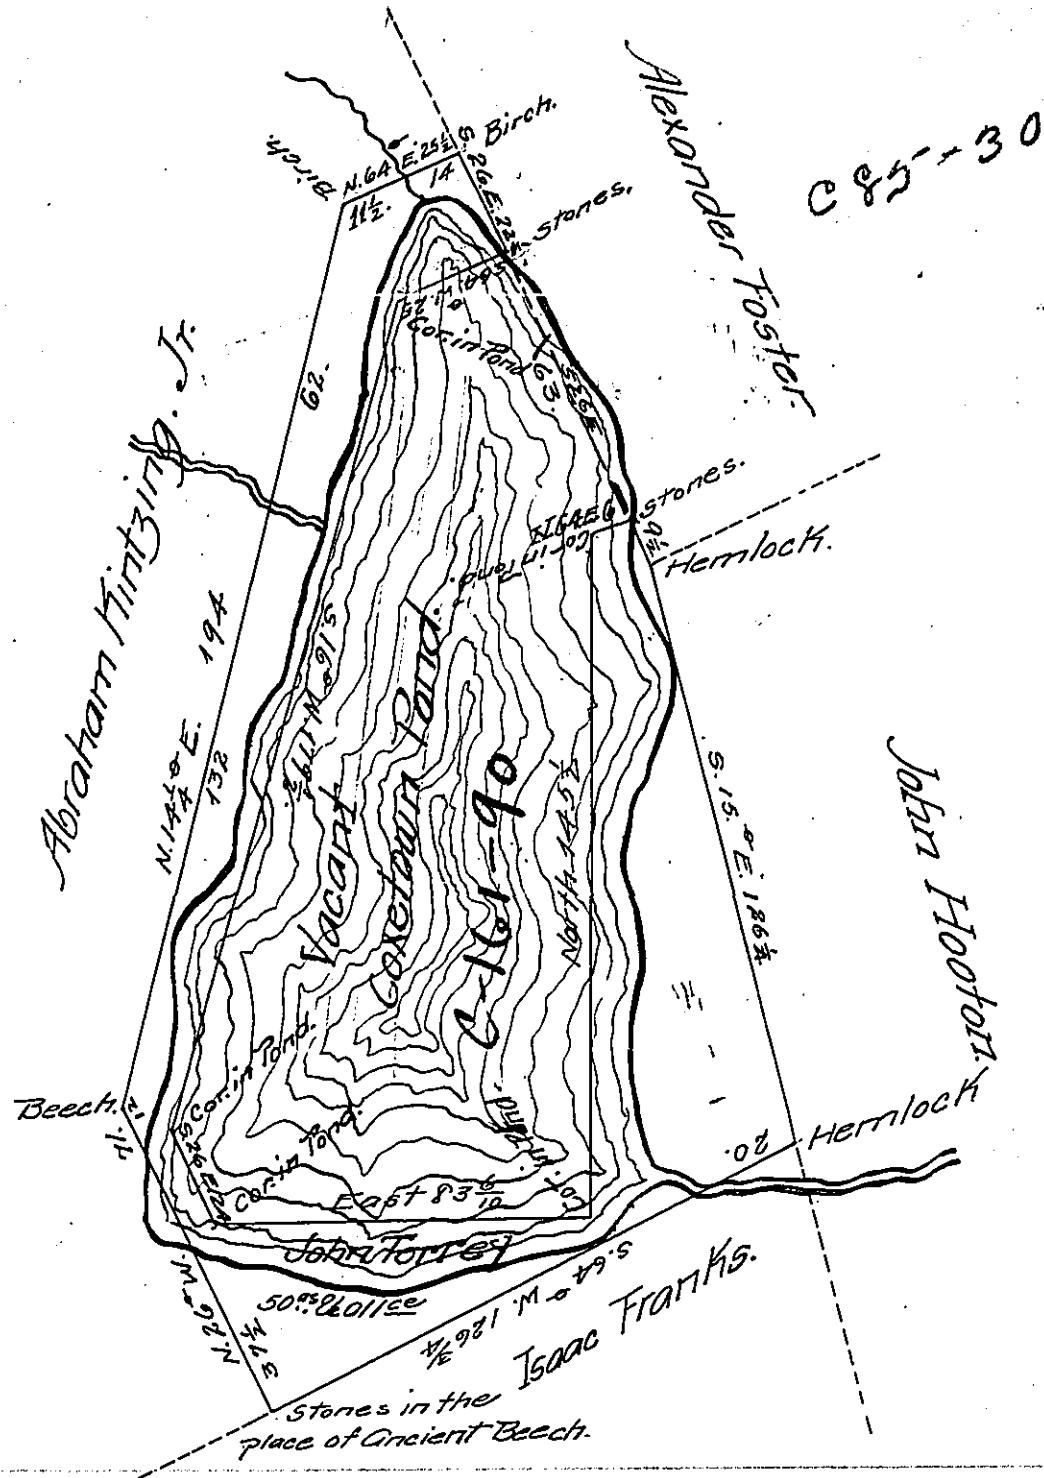

In pursuance of a Warrant dated the 2^d day of September A.D. 1852
Surveyed the 28th day of September 1852 to John Torrey the above
described tract of land situate in Preston Township Wayne County
Containing fifty acres and Allowance of Six p Cent for Roads &c

E.W. Weston Surveyor

To J. Porter Brawley Esquire }
Surveyor General } for Wayne County

IN TESTIMONY that the above is a copy of the original remaining on file in
the Department of Internal Affairs of Pennsylvania, made
conformably to an Act of Assembly approved the 16th day of
February, 1833, I have hereunto set my Hand and caused
the Seal of said Department to be affixed at Harrisburg,
this Sixth day of March 1907.

Isaac D. Johnson
Secretary of Internal Affairs.