


FORM NO. 1.

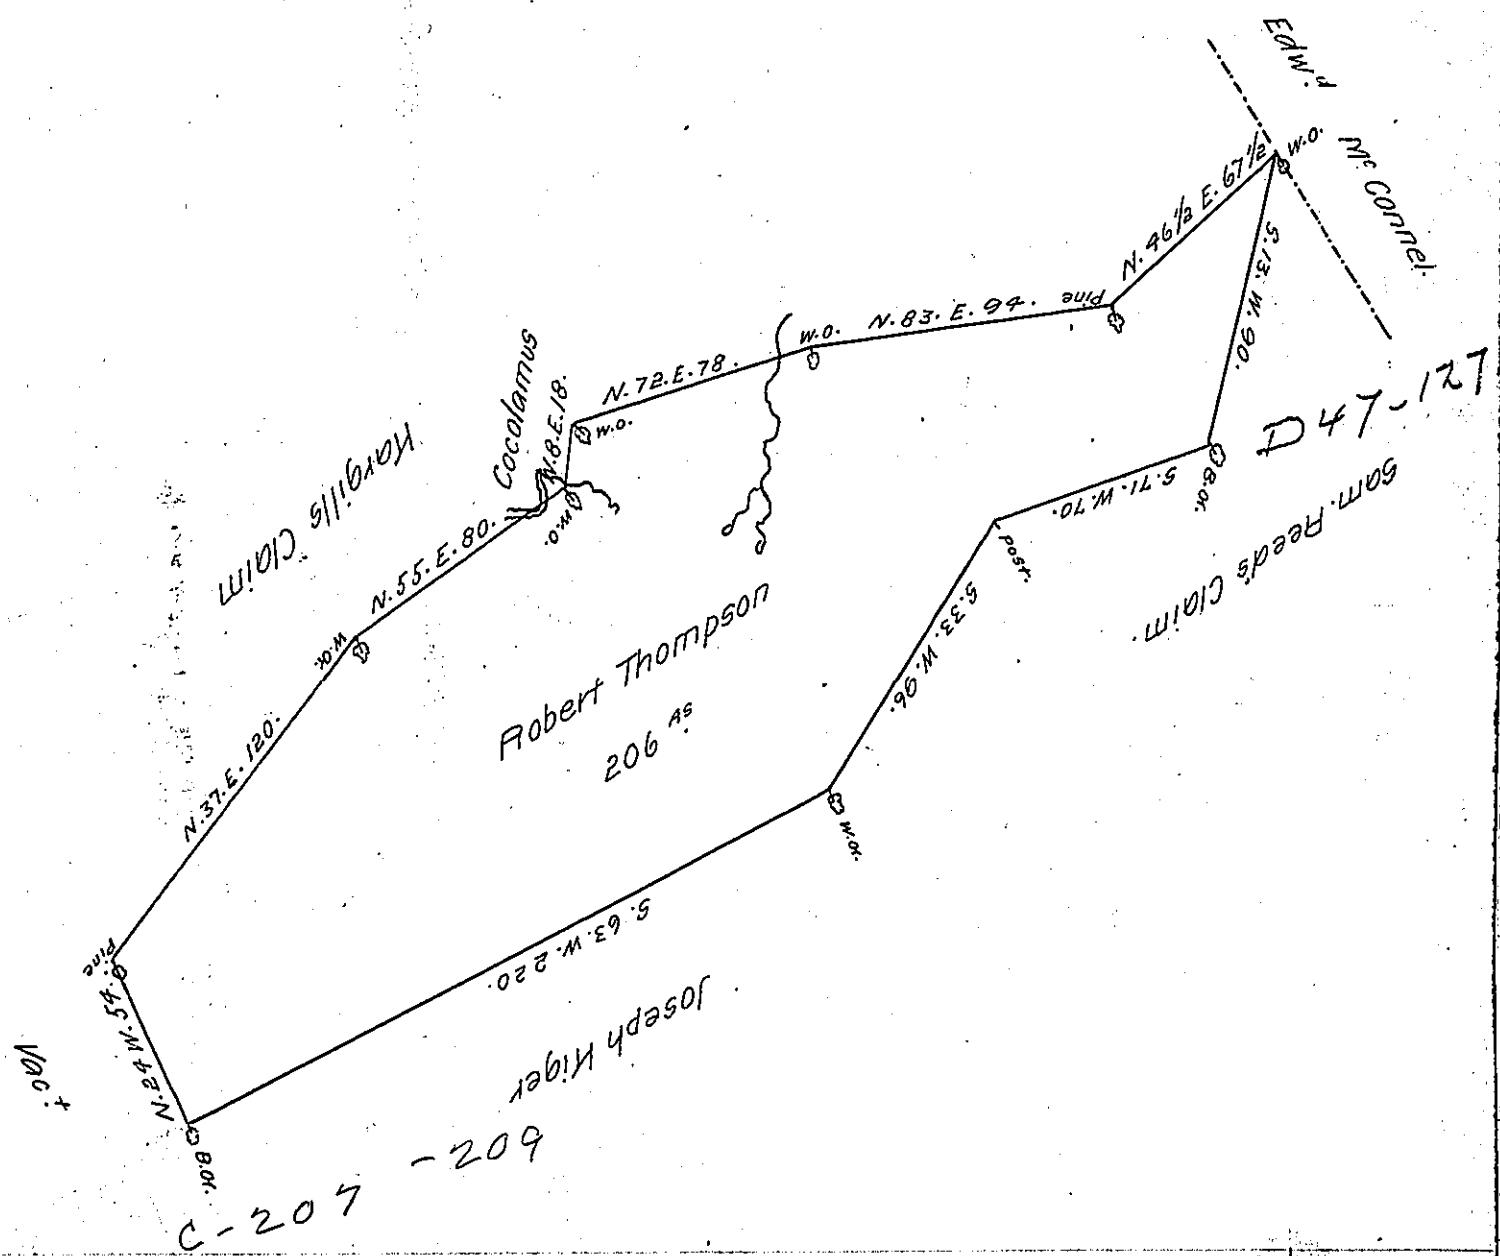

Draught of a tract of land situate in Greenwood township
Mifflin County containing two hundred and six acres & the allow^{ee} of
six P.Cent for roads &c? surveyed- Robert Thompson October 29th 1794
by virtue of a Warrant dated August 12th 1794.

James Harris, D.S.

To Daniel Brodhead Esq.^e

Sukk! Gen! of Pennsylvania.

*IN TESTIMONY that the above is a copy of the original remaining on file in
the Department of Internal Affairs of Pennsylvania, made
conformably to an Act of Assembly approved the 16th day of
February 1833, I have hereunto set my hand and caused
the Seal of said Department to be affixed at Harrisburg,
this twenty seventh day of February..... 1907.*

Haas R. Dawson
Secretary of Internal Affairs.