


FORM NO 1.

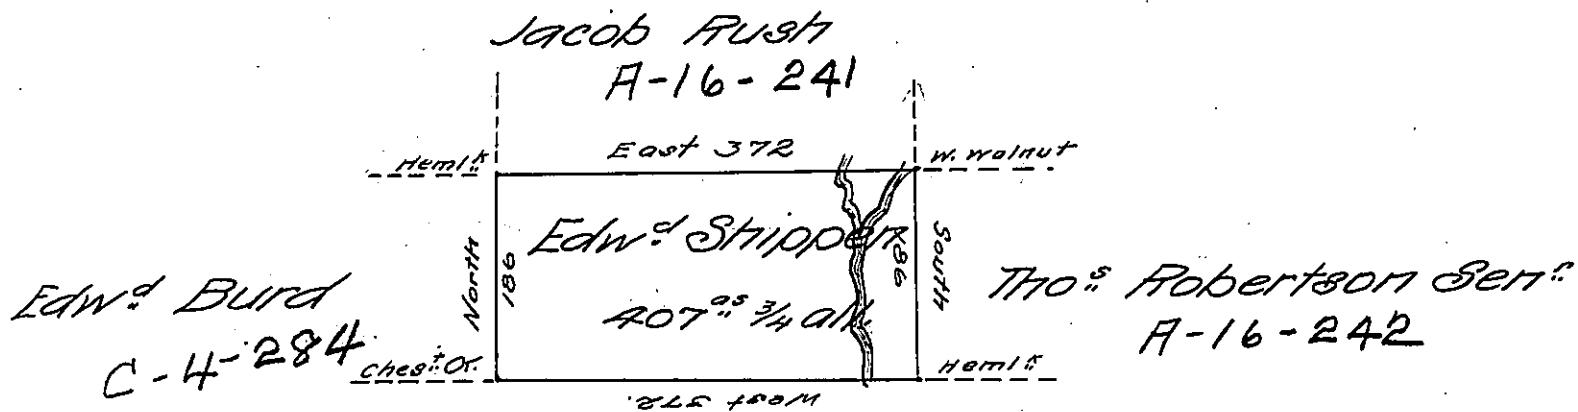

Vacant

A Draft of a Tract of Land situate adjoining
Lands of Edward Burd & others in
Loyalsock Township Northumberland County
Surveyed on the 17th Day of October 1792
for Edward Shippert by Virtue of a Warrant
bearing date the 13th Day of June 1792 cont-
aining Four Hundred and seven Acres &
three quarters with the Allowance of Six
P cent for Roads &c

J. S. Wallis D.S.

To Daniel Broadhead Esq }
Surveyor General }

now Lycoming County.

IN TESTIMONY that the above is a copy of the original remaining on file in
the Department of Internal Affairs of Pennsylvania, made
conformably to an Act of Assembly approved the 16th day of
February, 1833, I have hereunto set my Hand and caused
the Seal of said Department to be affixed at Harrisburg,
this twentieth day of December 1906

James P. Brown
Secretary of Internal Affairs.