


FORM NO. 1.

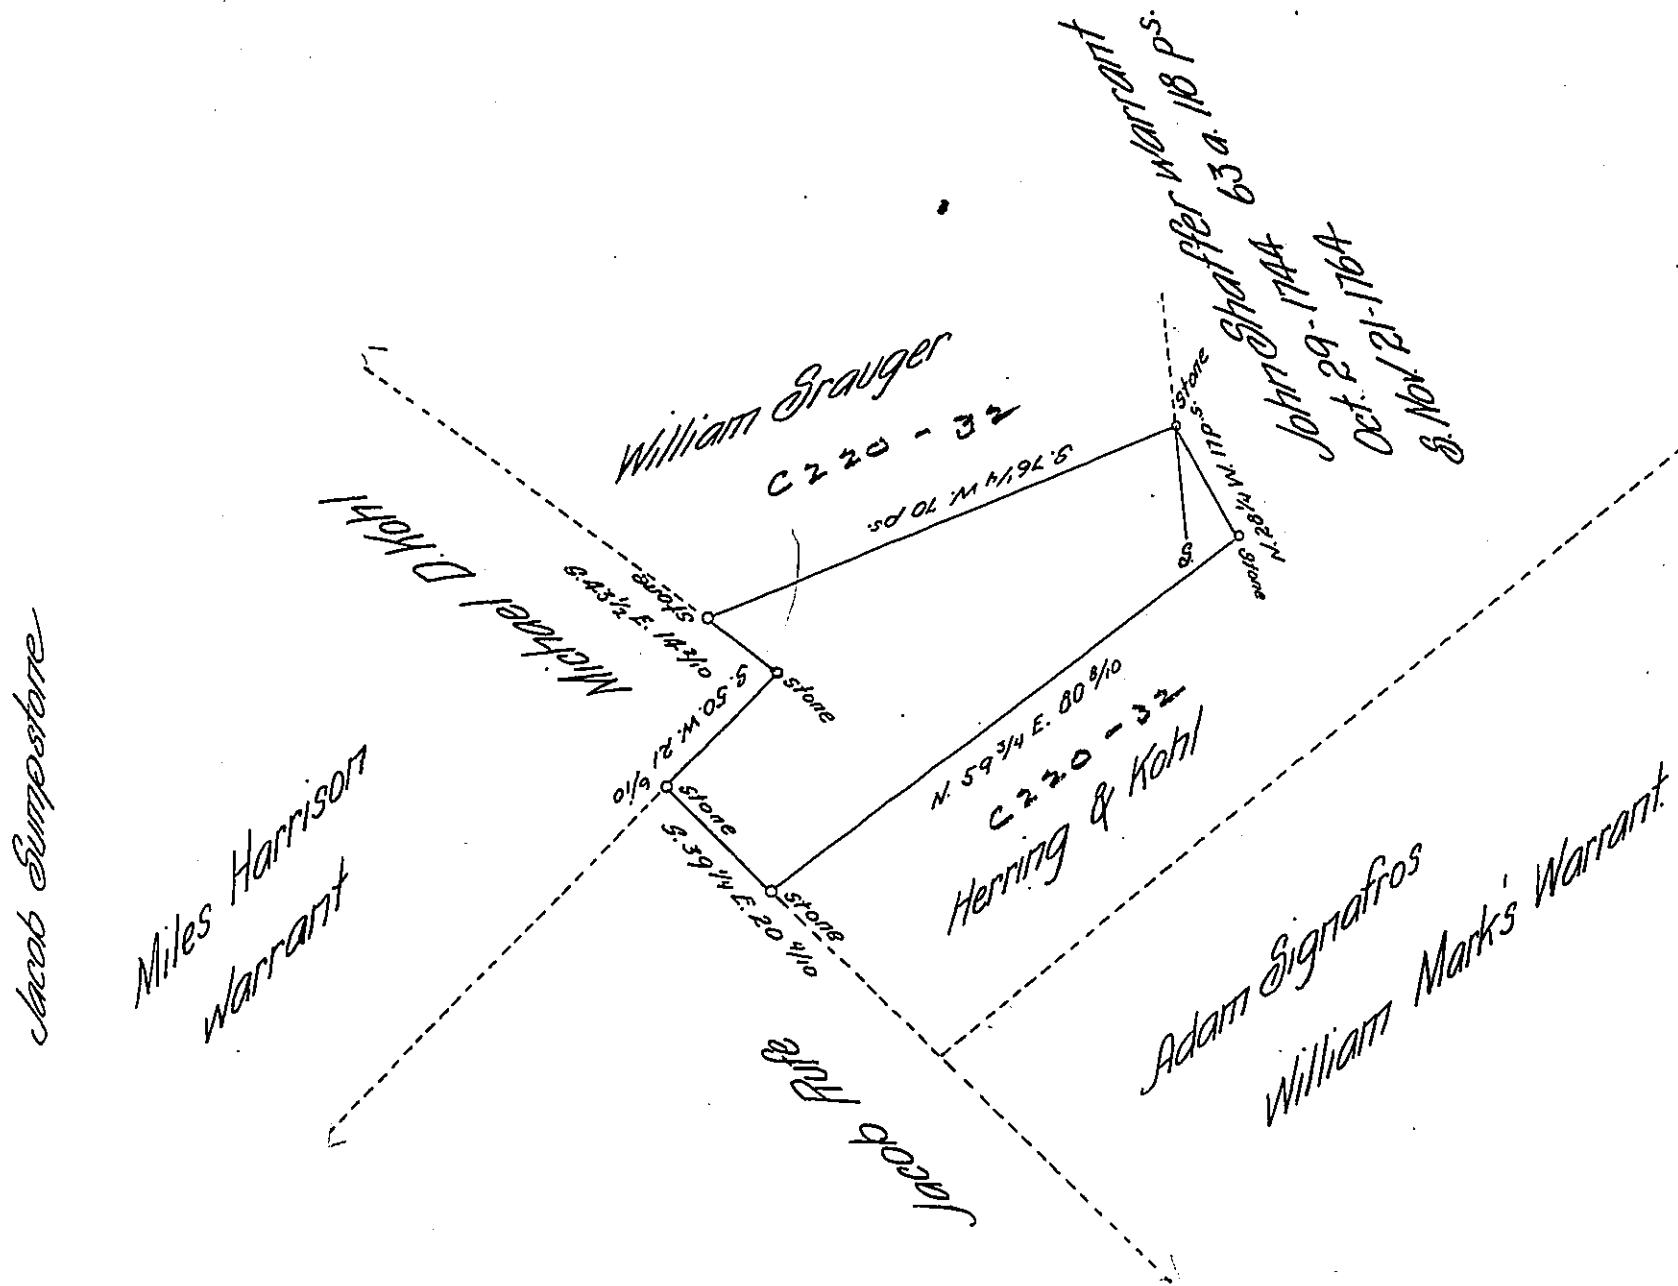

Granted to John Sheffer

In pursuance of a warrant dated October 29th. 1744 Surveyed
March 23^d 1864 for Henry Seitzer the above described tract of
Land Situate in Nochamikon township. Containing Nineteen
Acres and Sixty perches of Improved Land. Meridian Allow-
ance five Degrees &c

To James P. Barr
Surveyor Gen^l

Levi D. Rogers D.S.
for County of Bucks.

IN TESTIMONY that the above is a copy of the original remaining on file in
the Department of Internal Affairs of Pennsylvania, made
conformably to an Act of Assembly approved the 16th day of
February 1833, I have hereunto set my hand and caused
the Seal of said Department to be affixed at Harrisburg,
this thirteenth day of February 1907

S. A. D. Brown
Secretary of Internal Affairs.