


FORM NO. 1.

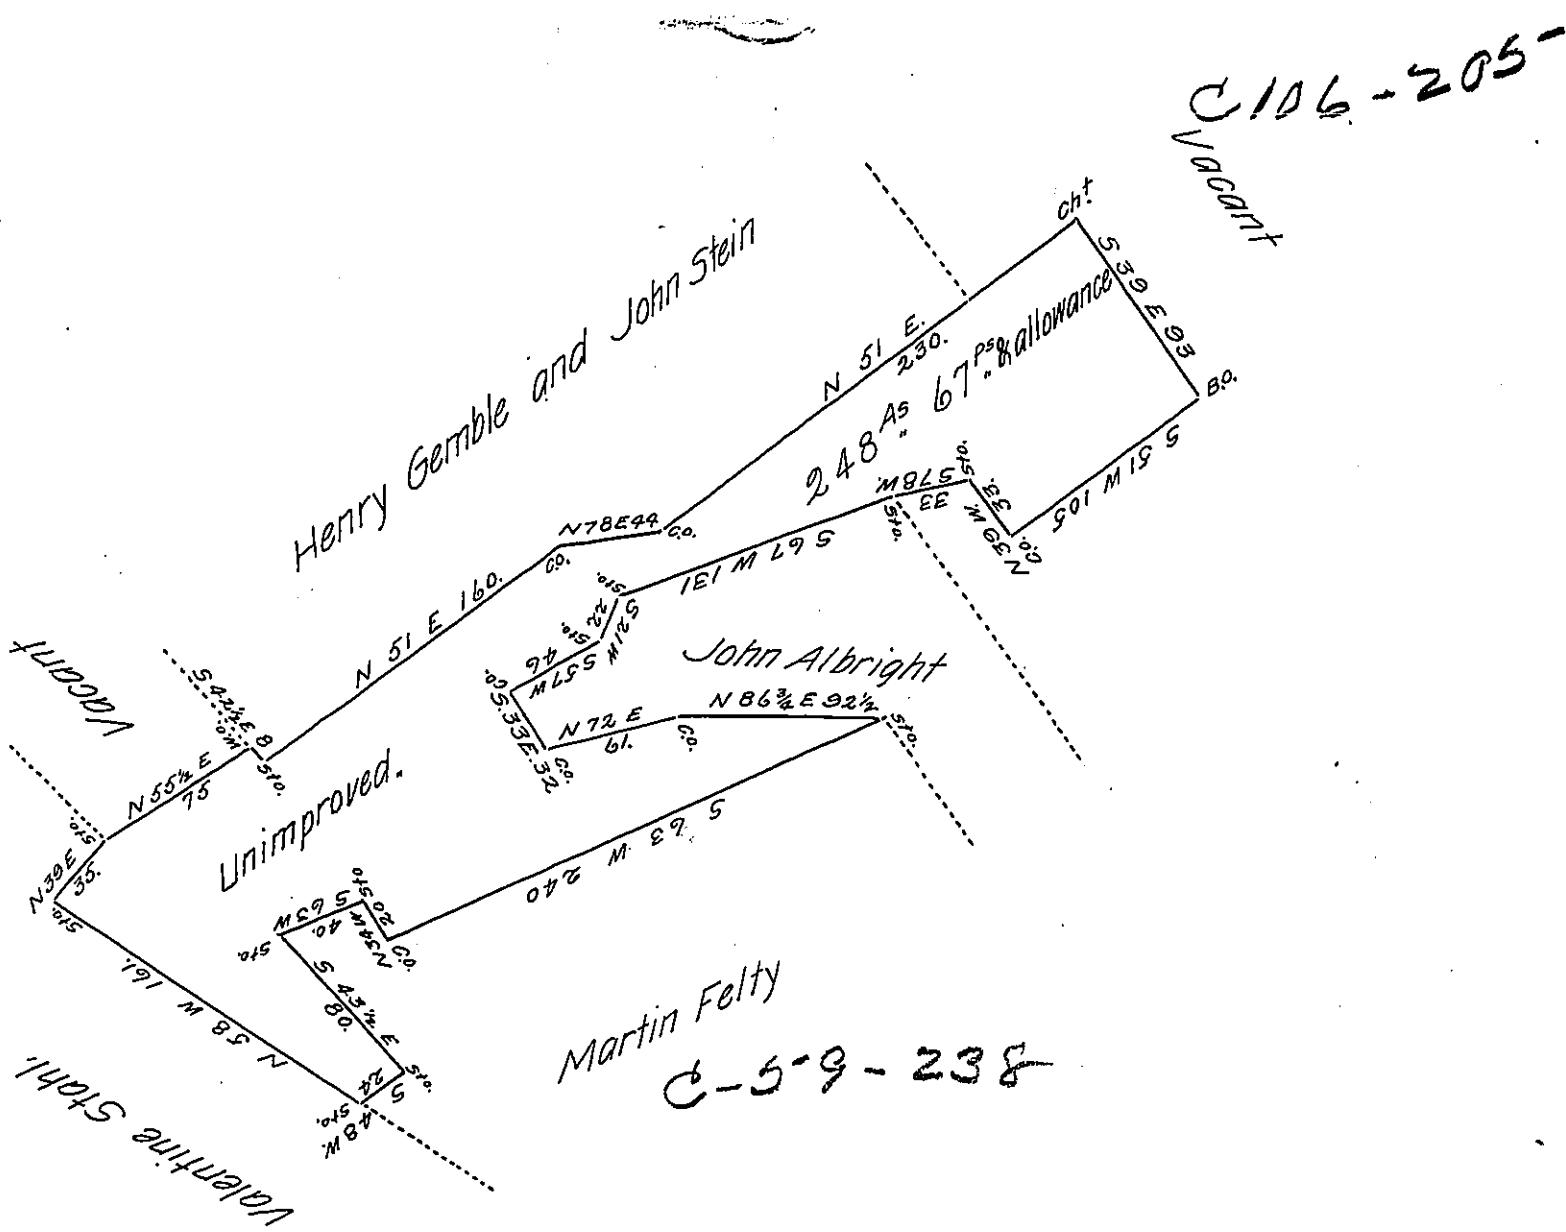

Situate in Pinegrove township Schuylkill county containing two hundred and fortyeight acres and sixty seven perches and the allowance of six per cent. surveyed on the 20th day of March 1828 in pursuance of a warrant dated the 2^d day of January 1828 granted Daniel Stahl.

F. Lauderbrun

To Gabriel Hiester Esquire
Surveyor General of Pennsylvania

Dep. Surveyor
of Schuylkill Co.

IN TESTIMONY that the above is a copy of the original remaining on file in the Department of Internal Affairs of Pennsylvania, made conformably to an Act of Assembly approved the 16th day of February, 1833, I have hereunto set my Hand and caused the Seal of said Department to be affixed at Harrisburg, this eleventh day of February 1907

Frank P. Brown
Secretary of Internal Affairs.