


FORM NO. 1.

I understand that there was a Survey of this tract made several years ago
in consequence of Mr. Skinners improvement made in 179----- F. L. D.S.

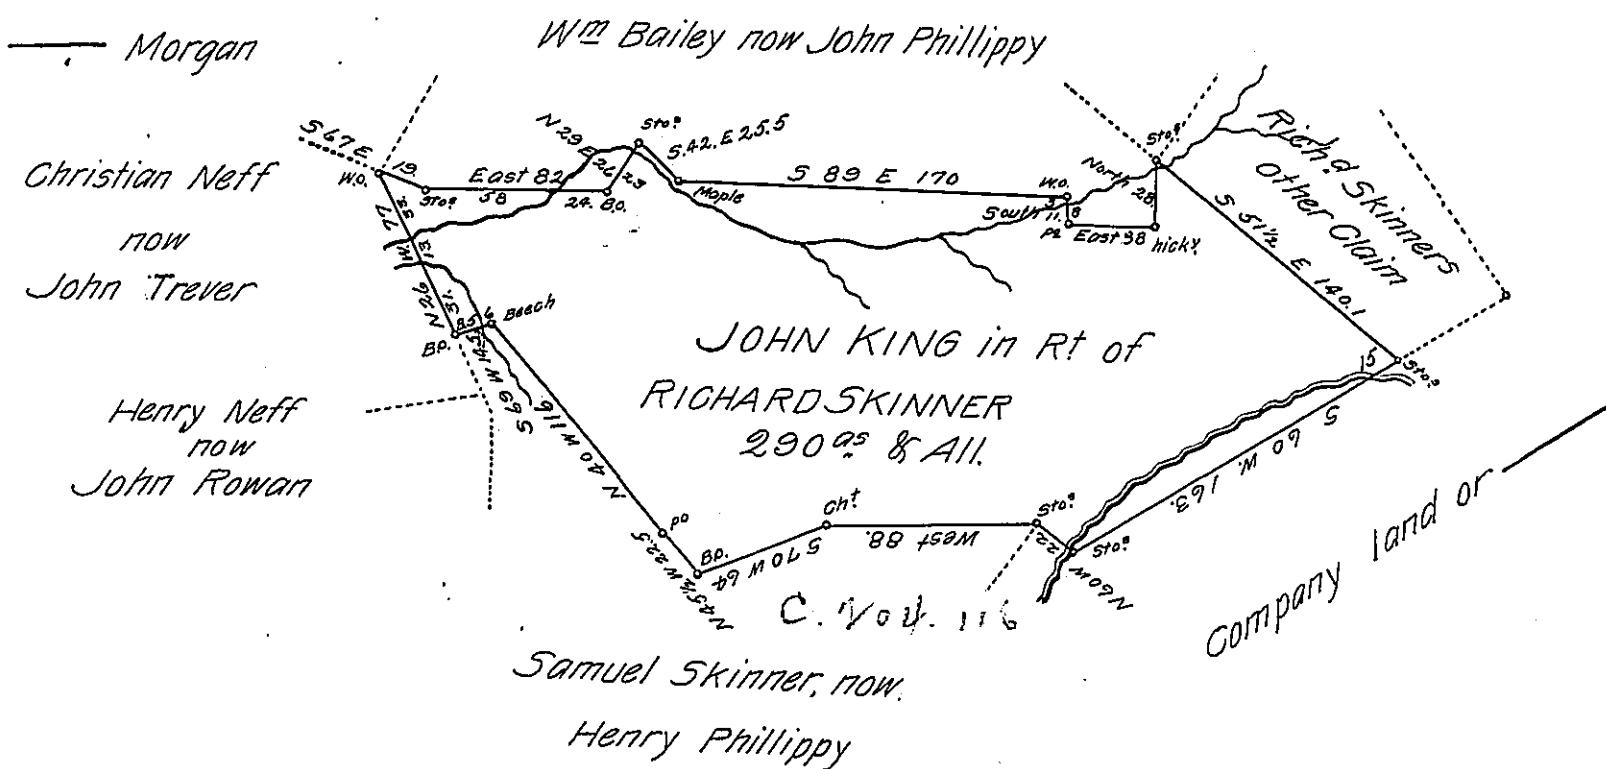

Situate on both sides of Skinners mill run a branch of Saltlick Creek in Saltlick township Fayette County and Surveyed the 19th day of July 1828 in pursuance of a Warrant in the name of Richard Skinner dated the 16th day of May 1828, pr.
To Gabriel Hiester Esq^r

F. Lewis D.S.

Surveyor General

Note) there in about 100 acres cleared, a log house, a Barn, an apple orchard and a family residing on this tract.

To G. H. & C.

F. L.

IN TESTIMONY that the above is a copy of the original remaining on file in the Department of Internal Affairs of Pennsylvania, made conformably to an Act of Assembly approved the 16th day of February 1833, I have hereunto set my hand and caused the Seal of said Department to be affixed at Harrisburg, this twentyfifth day of February 1907.

George P. Donon
Secretary of Internal Affairs.