


FORM NO. 1.

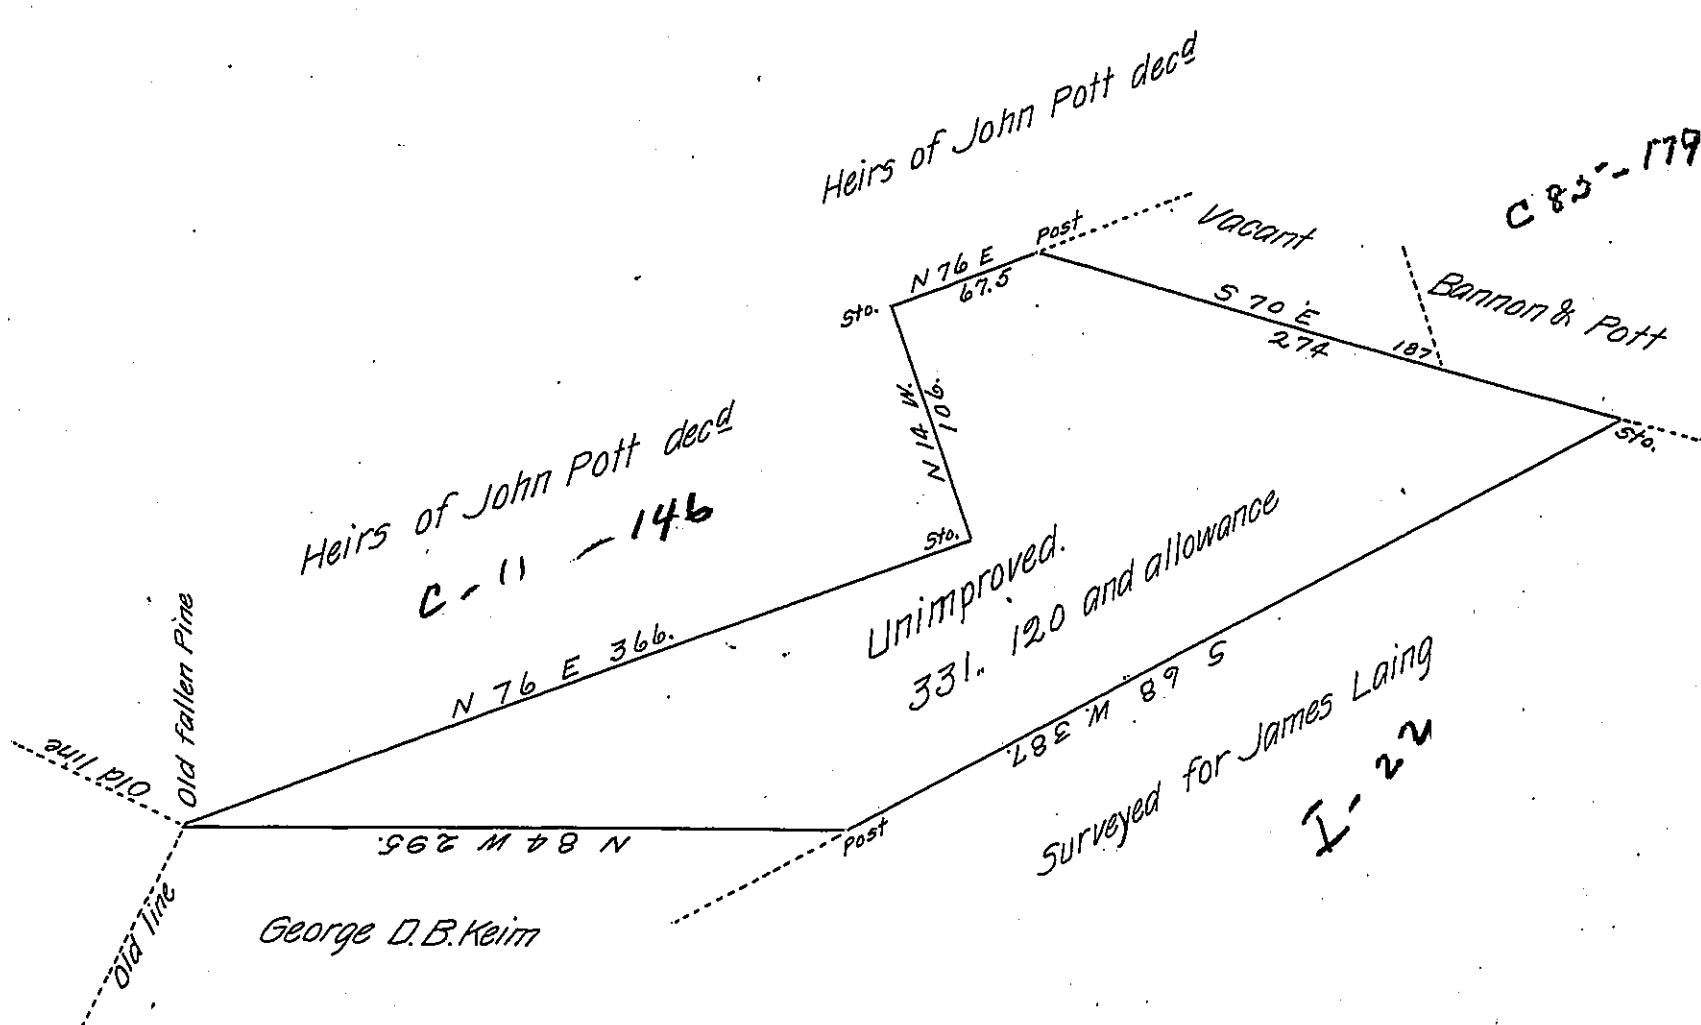

Situate in Norwegian township, Schuylkill county, containing three hundred and thirty one acres and one hundred and twenty perches and the allowance of six per cent.

Surveyed on the 7th day of January 1828 in pursuance of a warrant dated the 24th day of November 1827 granted Jacob W Seitzinger.

F Launderbrun

To Gabriel Hiester Esquire

Deputy Sur' of

Surveyor General of Penna

Schuylkill Co.

The above land is claimed by Benjamin Pott one of the heirs of John Pott dec'd but it appears clearly to me from a thorough examination on the ground that this land was vacant at the time the above survey was made.

F Launderbrun D.S.

IN TESTIMONY that the above is a copy of the original remaining on file in the Department of Internal Affairs of Pennsylvania, made conformably to an Act of Assembly approved the 16th day of February 1833, I have hereunto set my hand and caused the Seal of said Department to be affixed at Harrisburg, this twenty-eighth day of February 1907.

George D. Lawrence
Secretary of Internal Affairs.