


FORM No. 1.

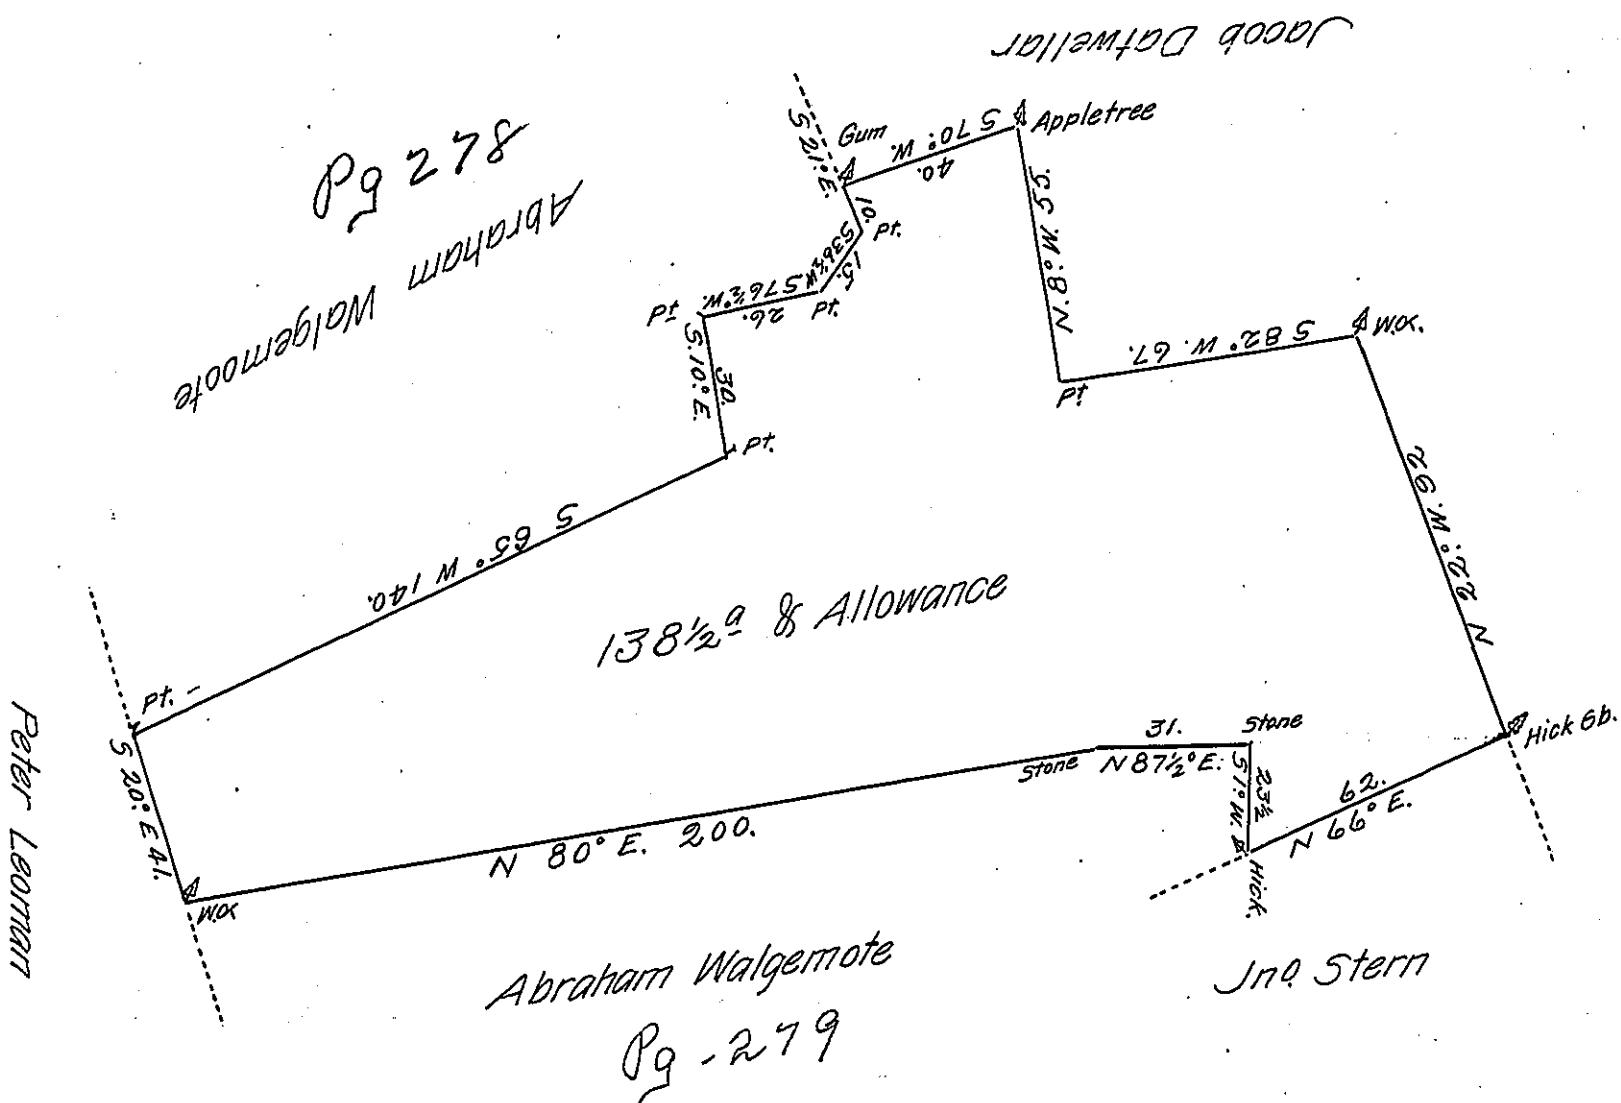

Survey'd to Abraham Walgemote on the 5th day of July 1766 The above
described Tract of One Hundred thirty Eight Acres & a Half & the usual
allowance of six P.Ct Situate in Mountjoy Townⁿ. Lancaster County By
Application of the 20th January 1766. N^o 1312.

Bartrem Galbraith

To Jno Lukens Esqr S.G.

D.S.

*IN TESTIMONY that the above is a copy of the original remaining on file in
the Department of Internal Affairs of Pennsylvania, made
conformably to an Act of Assembly approved the 16th day of
February 1833, I have hereunto set my hand and caused
the Seal of said Department to be affixed at Harrisburg,
this twenty-sixth day of April 1907.*

Isaac D. Broome
Secretary of Internal Affairs.