


FORM NO. 1.

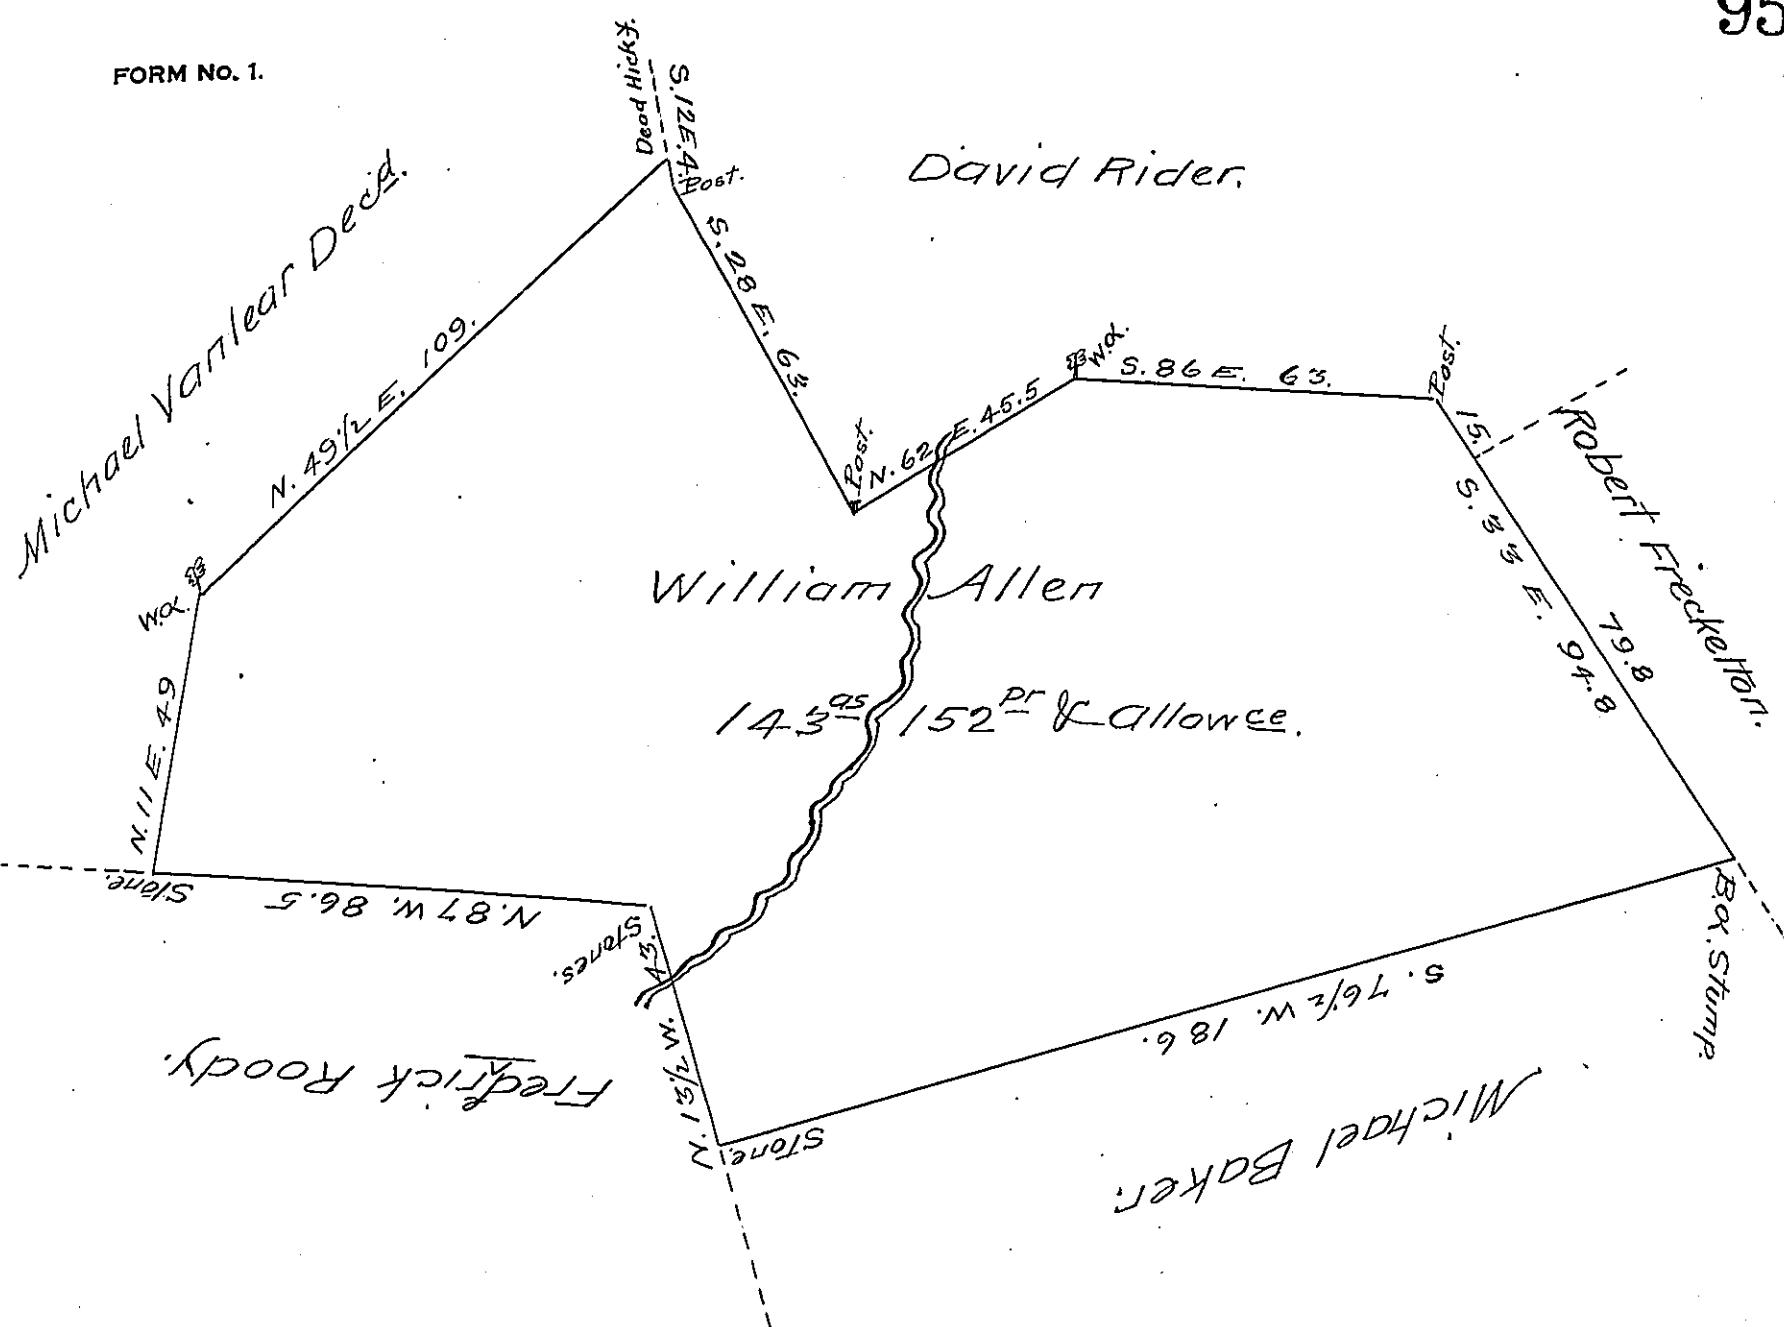

SURVEYED for William Allen on the 2nd of January
1811 By Virtue of a Warrant Granted to George Smith
Dated the 16th of May 1752 The above described Tract
of Land Containing One hundred and forty three acres
one hundred and fifty two perches & the Allowance of six $\frac{1}{2}$
Ct. It being part of a larger Tract of 24 1/2 acres Situate
in West Hanover Township Dauphin County —

Andrew Porter Esq. } John McKee D.S.
Surveyor General }

N.B. There was no Warrant granted to George
Smith on the 16th May 1752. But on the 16th of Nov.
1752 George Smith obtained a Warrant for 100⁹⁵ in
Hanover Township —

A. Porter S.G.

IN TESTIMONY that the above is a copy of the original remaining on file in
the Department of Internal Affairs of Pennsylvania, made
conformably to an Act of Assembly approved the 16th day of
February 1833, I have hereunto set my hand and caused
the Seal of said Department to be affixed at Harrisburg,
this eleventh day of February 1907.

George P. Brown
Secretary of Internal Affairs.