


FORM NO. 1.

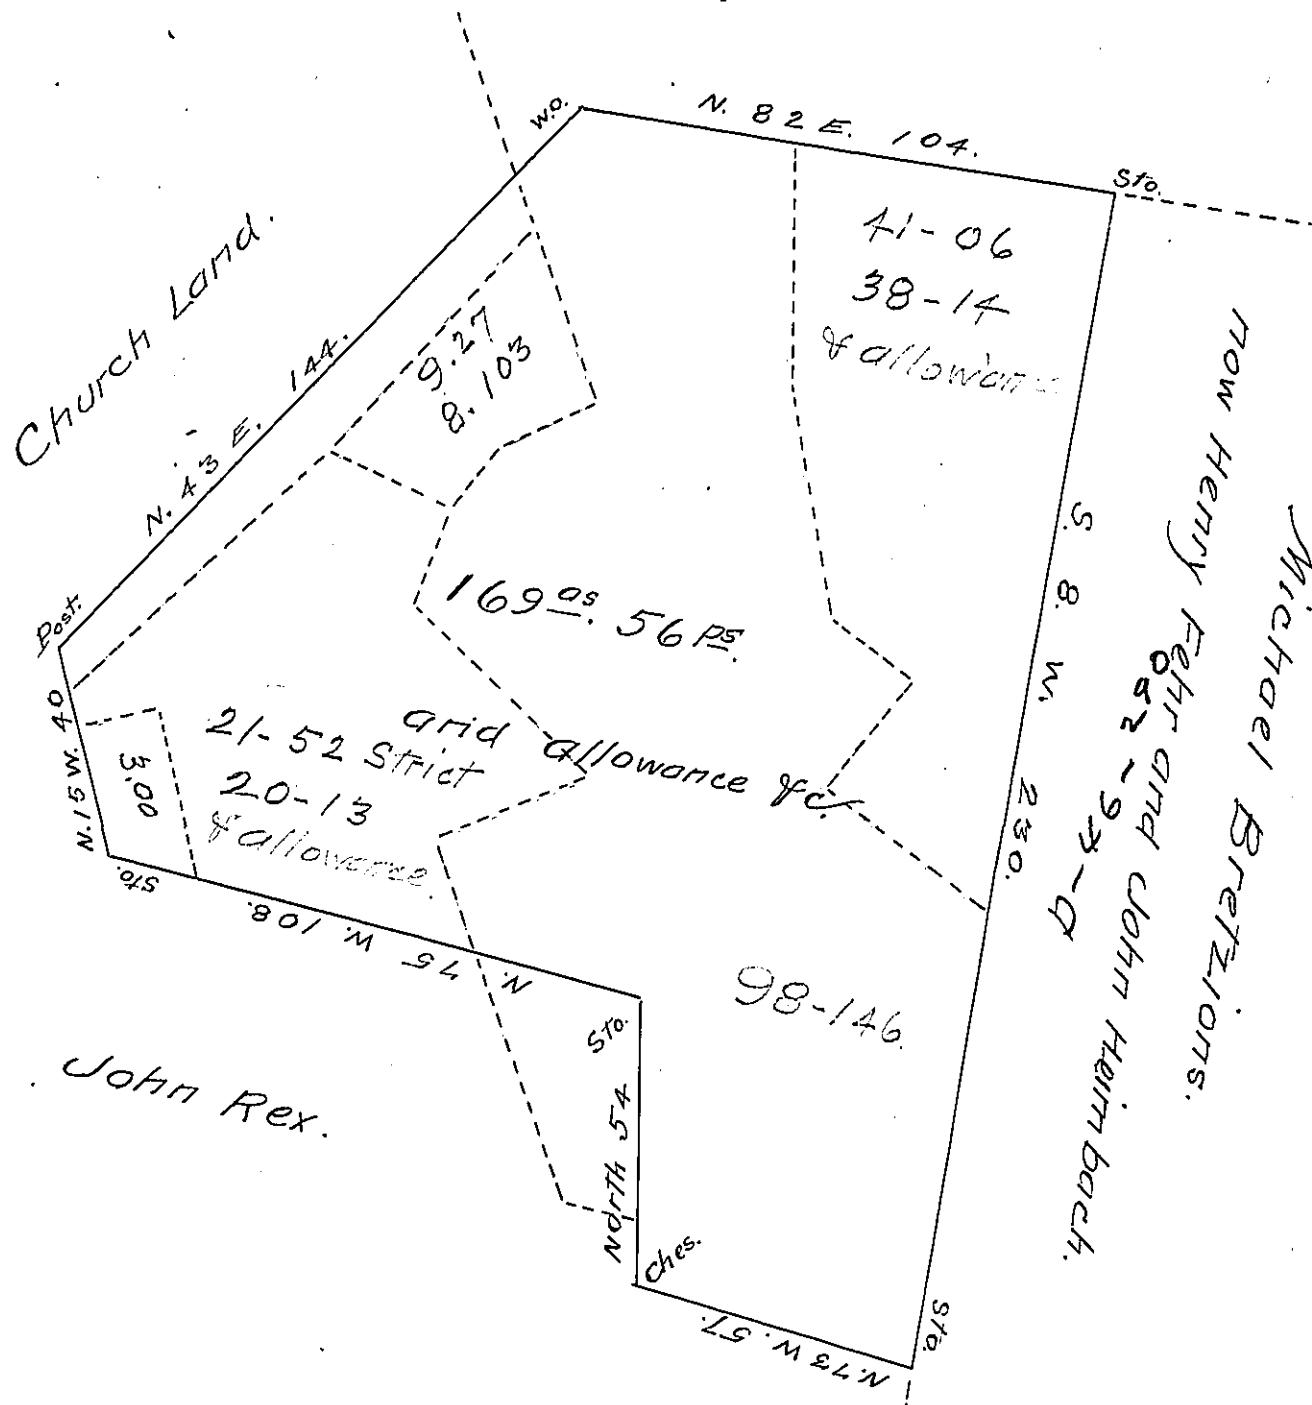

Draft of a tract of land, situate in Washington Township in the County of Schuylkill, containing 169 acres 56 perches and allowance of six percent for Roads &c. Surveyed for Daniel Shaeffer, Henry Fehr, Benneville Zerbe and others, on the 12th and 13th day of January A. D. 1870. being the same tract which was originally Surveyed the 9th day of July 1807 to Jacob Hetzell by virtue of an application No 2754 dated the 29th day of June 1767.

To J. M. Campbell Esq.)
Surveyor General }
of Pennsylvania.)

Jo^s Huntzinger
C. Surveyor.

IN TESTIMONY that the above is a copy of the original remaining on file in the Department of Internal Affairs of Pennsylvania, made conformably to an Act of Assembly approved the 16th day of February 1833, I have hereunto set my hand and caused the Seal of said Department to be affixed at Harrisburg, this twenty eighth day of February 1907.

Frank R. Brown
Secretary of Internal Affairs.