


FORM NO 1.

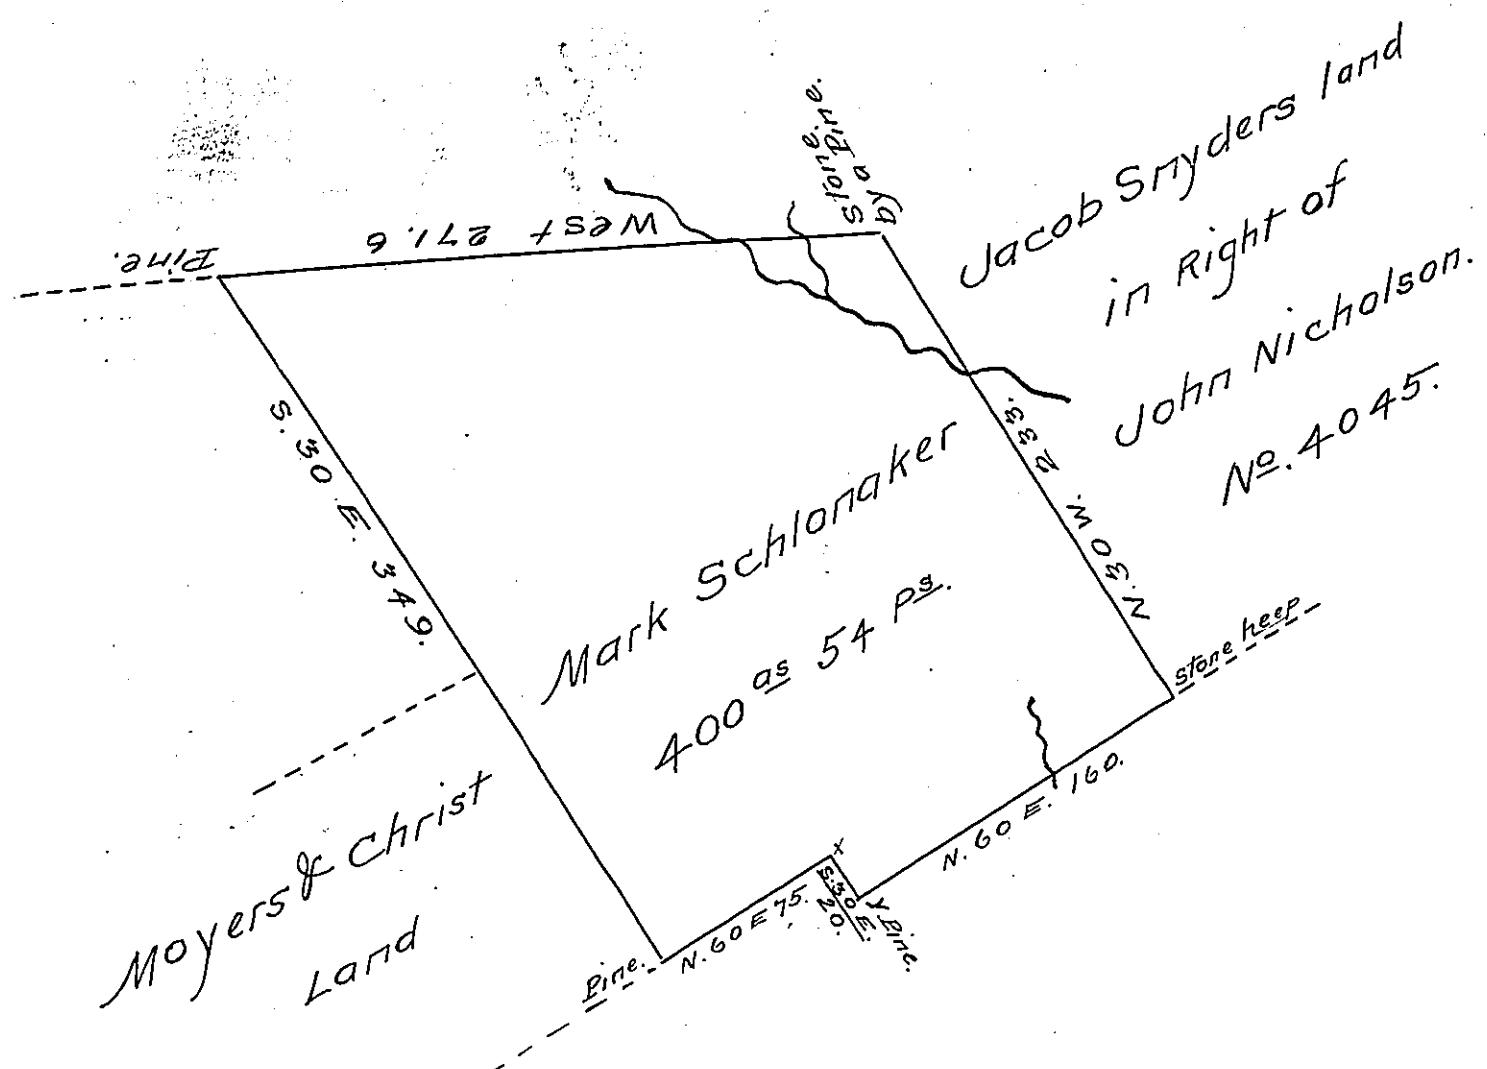

SURVEYED the above described Tract of land on the 14th of April 1830 for Mark Schlonaker in pursuance of his warrant dated the 24th of February 1830 Situate in Dunstable Township Lycoming County bounded as above described containing Four hundred Acres & fifty four perches and allowance of six pr. cent for roads &c.

To Jacob Spangler Esq. } J. A. Gamble D.S.
Surveyor Generall }

IN TESTIMONY that the above is a copy of the original remaining on file in the Department of Internal Affairs of Pennsylvania, made conformably to an Act of Assembly approved the 16th day of February, 1833, I have hereunto set my Hand and caused the Seal of said Department to be affixed at Harrisburg, this twelfth day of March 1907.

Isaac B. Brown
Secretary of Internal Affairs.