


Charles Hall  
in Right of  
Robert Lewis

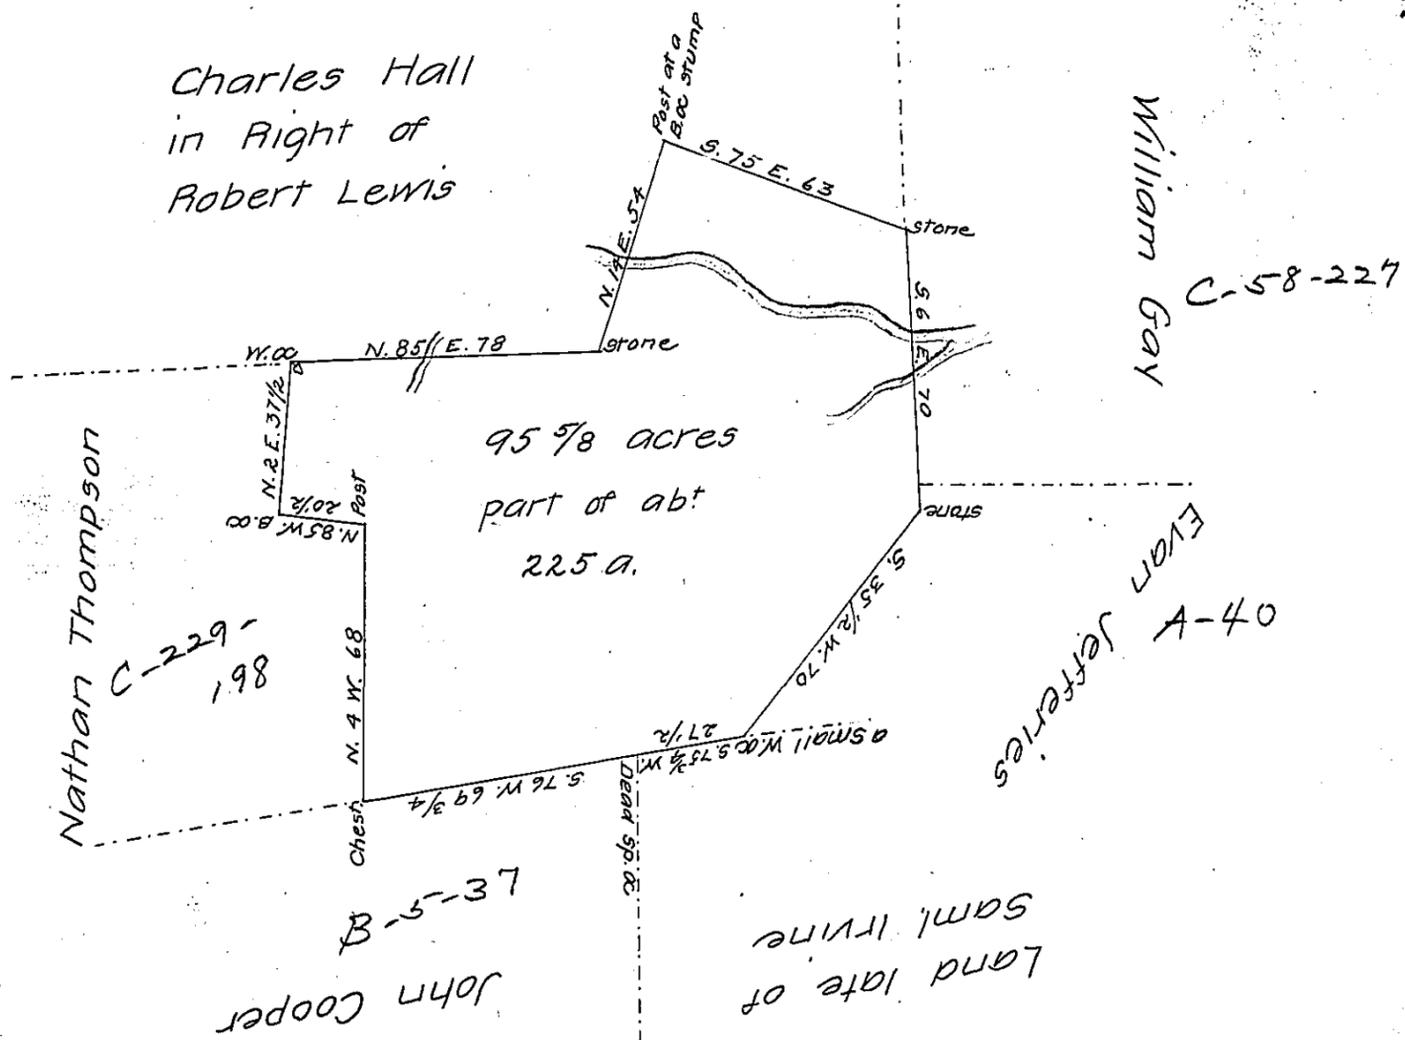

A Draught of a piece or Tract of Land situate in  
 Sadsbury Township Lancaster County Containing 95 & 5/8 a. and  
 the usual Allowance of six per Cent for Roads &c. Surveyed the  
 5th. Day of June A. D. 1788 for Mary Williams (It being her part  
 agreeable to her Title &c.) in Right of Robert Lewis By Virtue  
 of a Warrant Dated the 15th. Day of June A. D. 1745  
 pr. Henry Beam D. Sr.  
 To John Lukens Esqr. S. Gl.

IN TESTIMONY that the above is a copy of the original remaining on file in  
 the Department of Internal Affairs of Pennsylvania, made  
 conformably to an Act of Assembly approved the 16th day of  
 February 1833, I have hereunto set my hand and caused  
 the Seal of said Department to be affixed at Harrisburg,  
 this twenty-second day of April 1907

*Leach Brown*  
 Secretary of Internal Affairs.