


FORM NO 1.

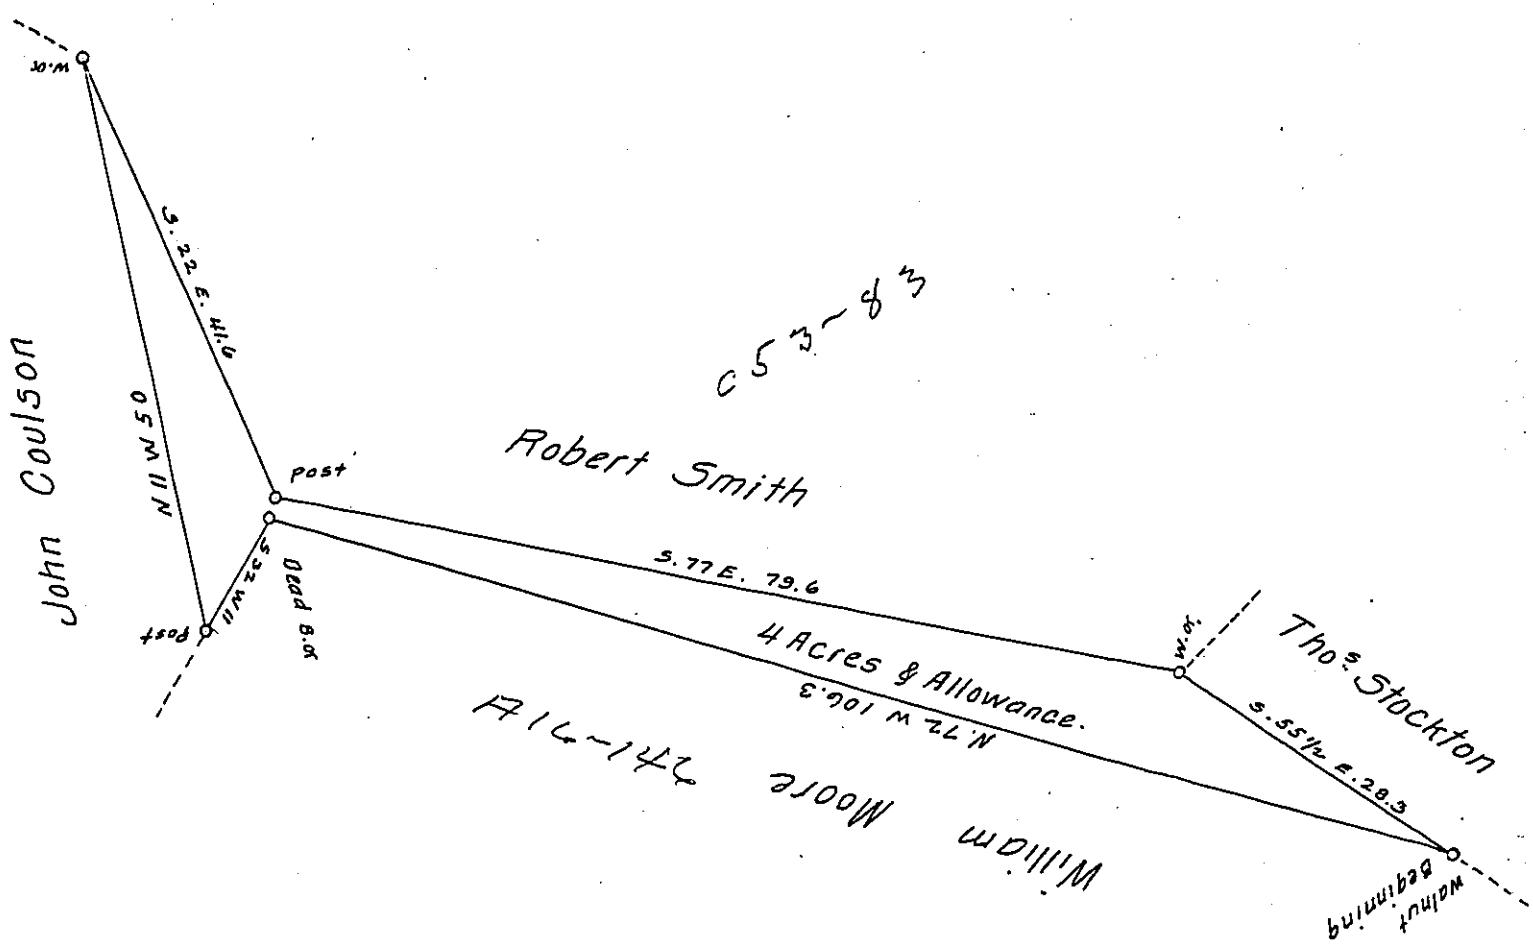

The above is a Draught of a Survey ^{made} August 19th 1833 in pursuance of a Warrant granted to Robert Smith for 5 Acres of land Dated July 20th 1833. Containing four Acres and allowance of six per cent. Situate in Canton Township Washington County on the waters of Chartiers Creek being unimproved at the time of Survey.

Jacob Spangler Esq.
Surveyor General

Stephen Woods D.S.

IN TESTIMONY that the above is a copy of the original remaining on file in the Department of Internal Affairs of Pennsylvania, made conformably to an Act of Assembly approved the 16th day of February, 1833, I have hereunto set my Hand and caused the Seal of said Department to be affixed at Harrisburg, this eighth day of April 1907.

Isaac P. Bassett
Secretary of Internal Affairs.