


FORM NO. 1.

383

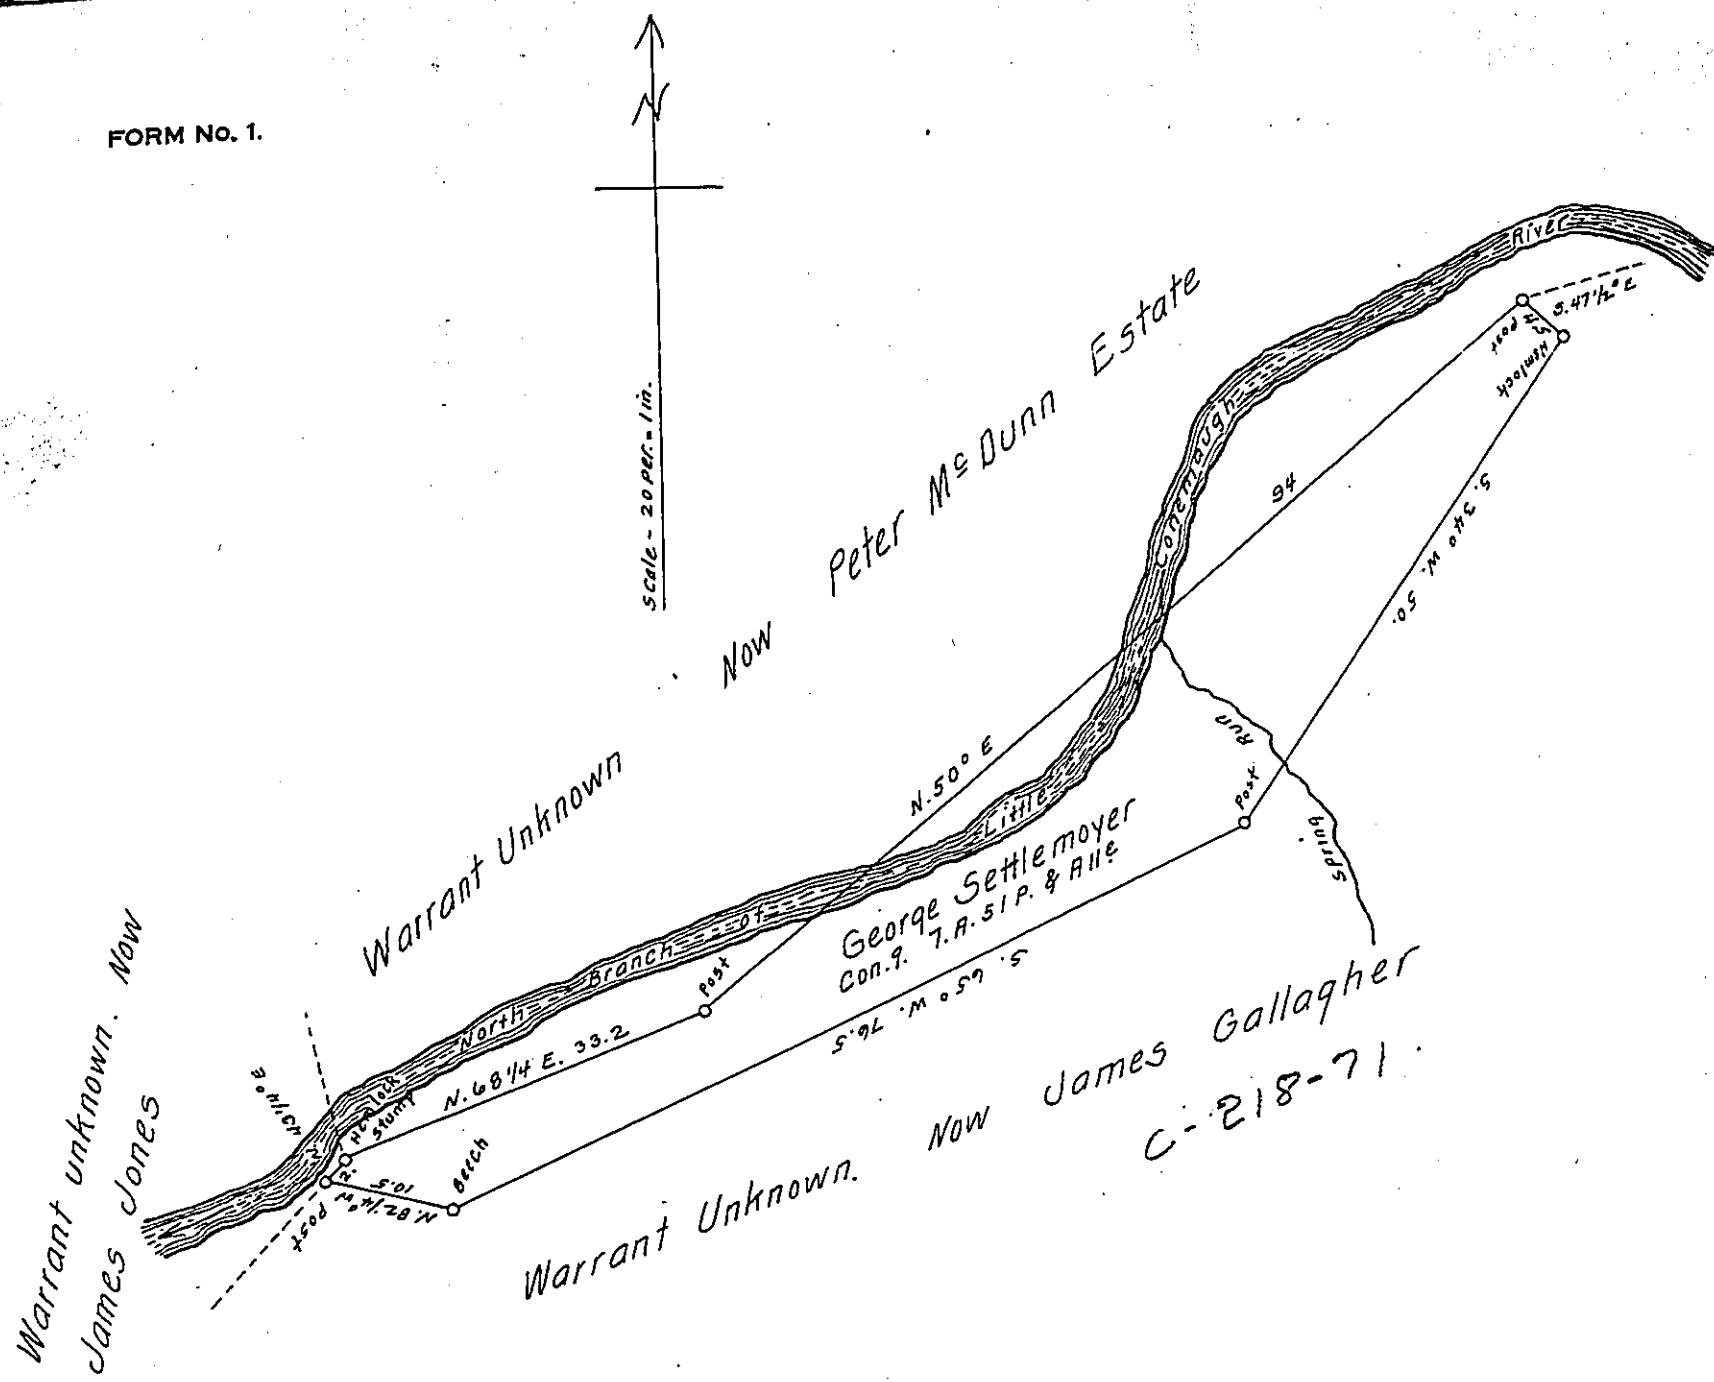

A Draft of a tract of land situated in the Township of Summerhill and County of Cambria, containing Seven (7) acres. 51 perches and allowance of six percent for roads, etc. Surveyed the Twentieth day of October 1898, in pursuance of a warrant granted to George Settemoyer dated the Eighteenth day of January 1855.

To James W. Latta, Esq., } S. G. Fetterman
Secretary of Internal Affairs } County Surveyor

IN TESTIMONY that the above is a copy of the original remaining on file in the Department of Internal Affairs of Pennsylvania, made conformably to an Act of Assembly approved the 16th day of February 1833, I have hereunto set my hand and caused the Seal of said Department to be affixed at Harrisburg, this seventh day of March 1907.

Frank D. Dawson
Secretary of Internal Affairs.