


FORM NO 1.

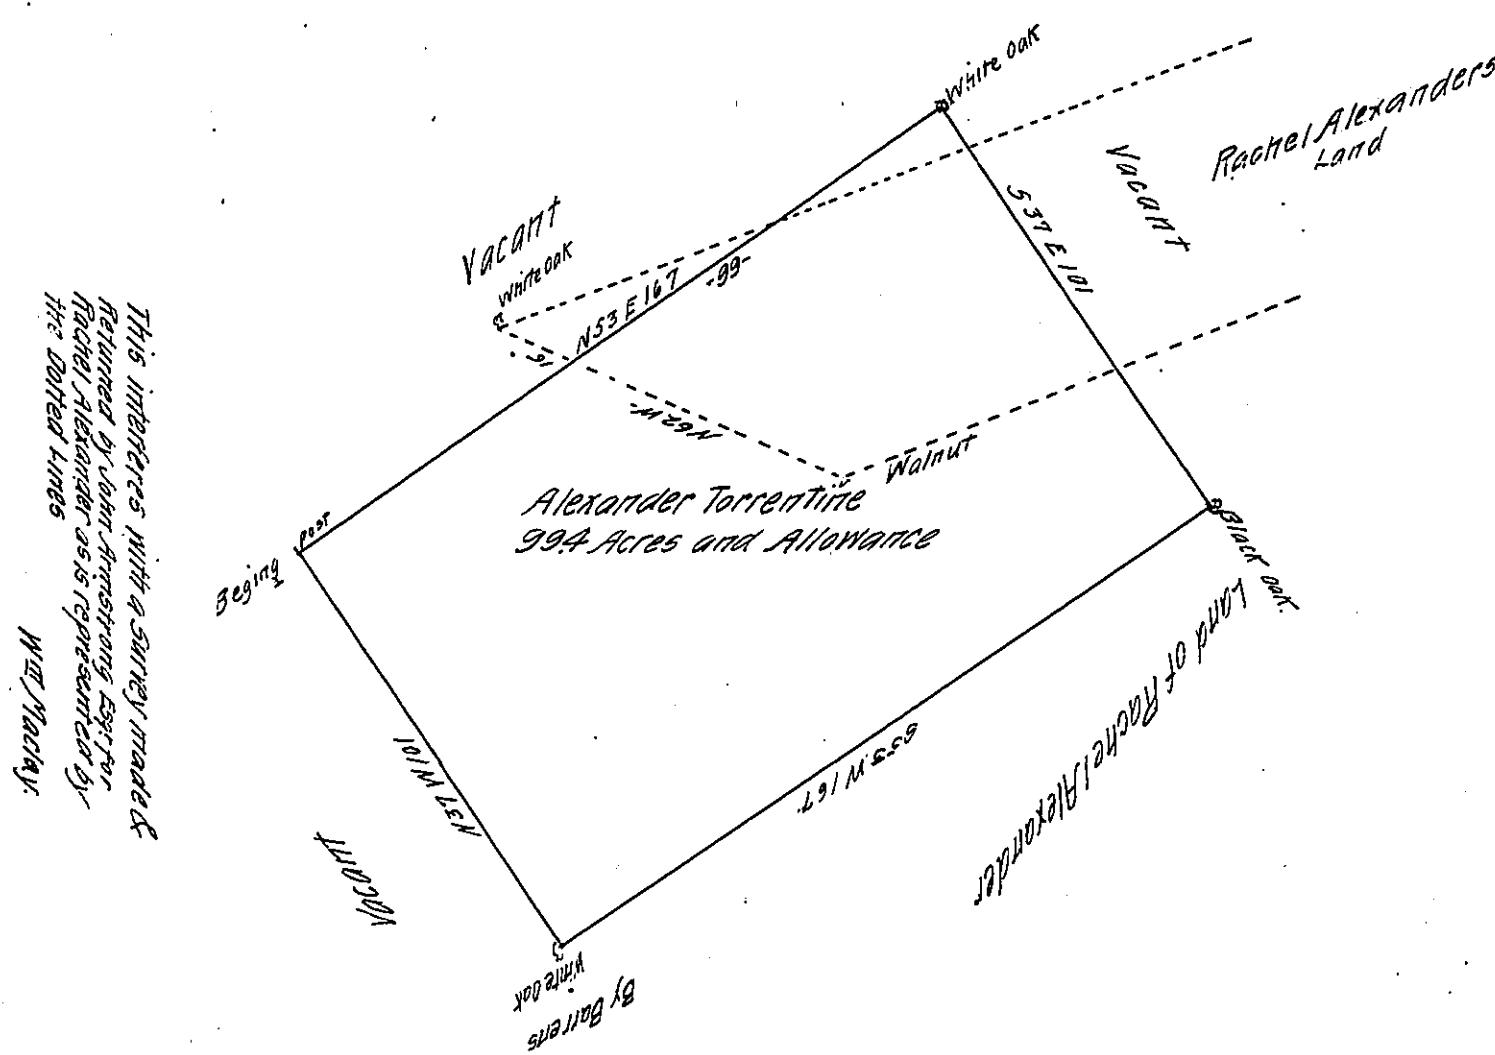

The Draught of a tract of land situate in Kestaioguill's Valley in the County of Cumberland containing Ninety nine Acres and seventy six Perches and the usual allowance proportioned to six acres Plant for Roads &c Survey'd the 2^d of August 1765 for Alexander Torrentine in pursuance of a Warrant from the Honble the Proprietaires Bearing Date at Philad'l
the 5th day of Feby AD. 1755—

P. Wm Maclay Deutgrie

To John Lukens Esq: SURV: Gen:—

IN TESTIMONY that the above is a copy of the original remaining on file in the Department of Internal Affairs of Pennsylvania, made conformably to an Act of Assembly approved the 16th day of February, 1833, I have hereunto set my Hand and caused the Seal of said Department to be affixed at Harrisburg, this Twenty-fifth day of April 1907

Isaac P. Bassett
Secretary of Internal Affairs.