


FORM NO. 1.

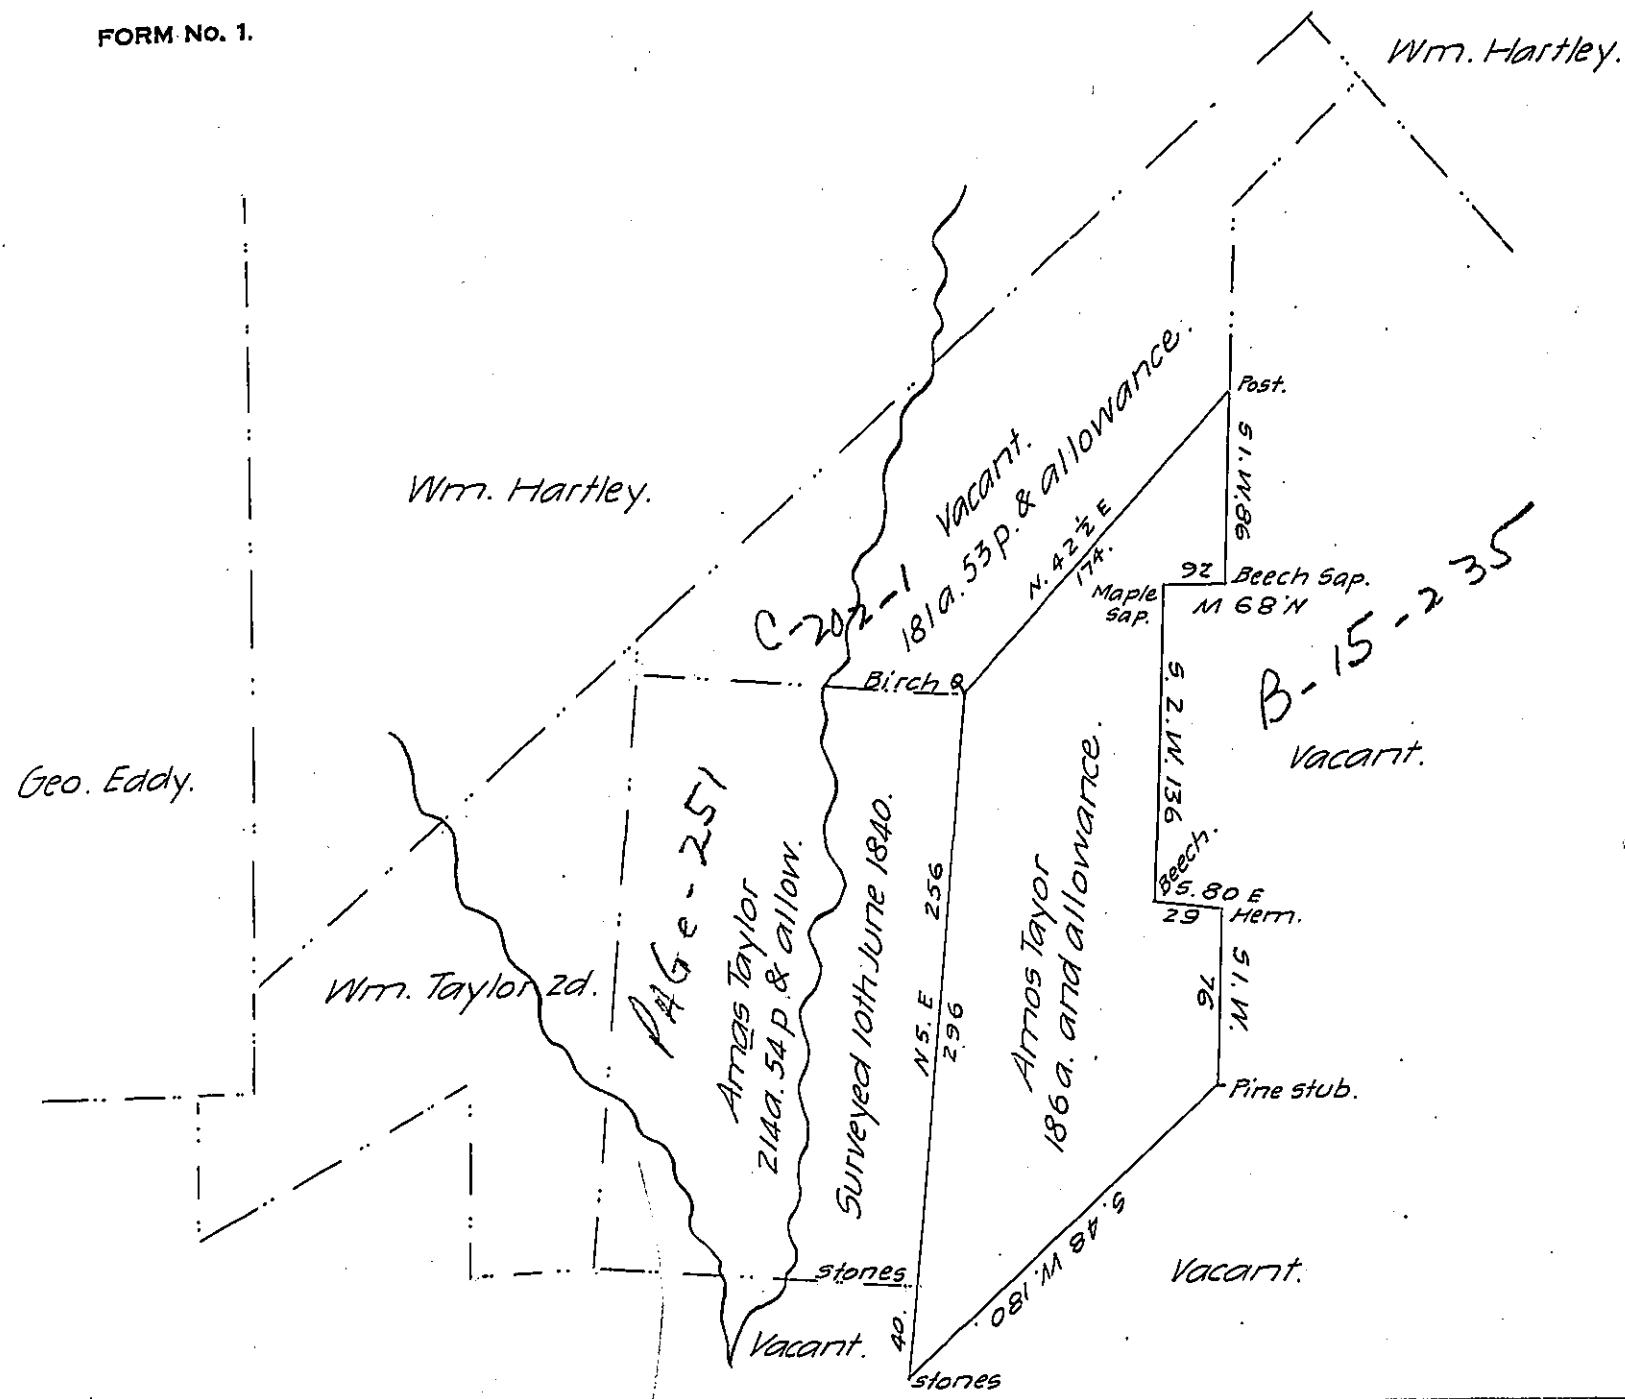

A Draught of a tract of land situate in Lenox Township Susquehanna County, adjoining a tract in the Warrentee name of Amas Taylor and vacant lands on the West, vacant lands on the North, East and South Surveyed the tenth day of November 1841 for Amas Taylor in pursuance of a Warrant bearing date the twenty first day of October A.D. 1841 Containing one hundred and eighty six acres and the usual allowance of six per cent for roads &c. all unimproved.

John Boyle D.S.

To Jacob Gallade Esq. S.G.

IN TESTIMONY that the above is a copy of the original remaining on file in the Department of Internal Affairs of Pennsylvania, made conformably to an Act of Assembly approved the 16th day of February 1833, I have hereunto set my hand and caused the Seal of said Department to be affixed at Harrisburg, this twelfth day of April 1907

Frank R. Passow
Secretary of Internal Affairs.