


FORM NO. 1.

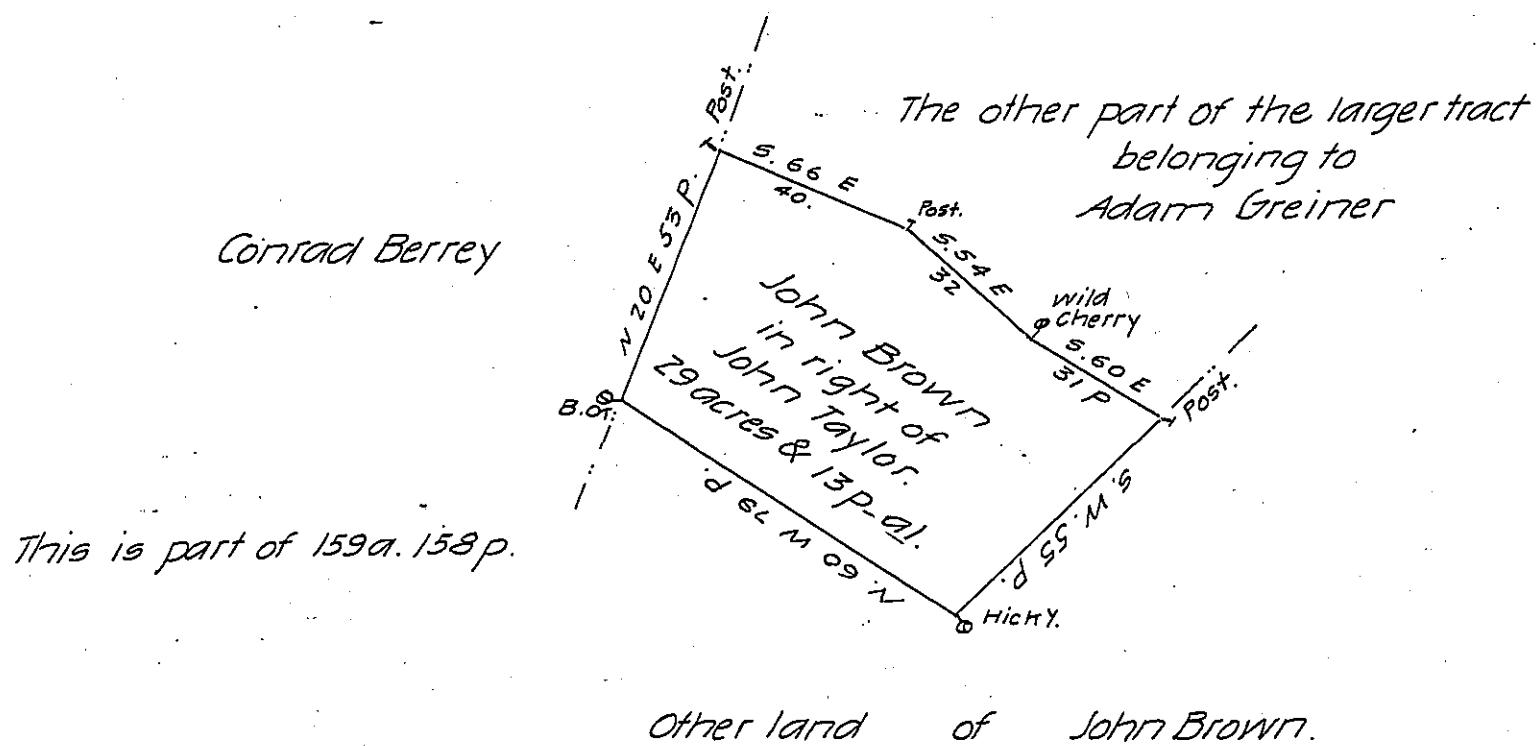

By Virtue of a Warrant dated the 30th day of March 1753 Surveyed the 22d day of September 1788 to John Brown in right of John Taylor, the above described tract of land, situate in West Hanover township, Dauphin (late Lancaster) County. It being part of a larger tract, containing 29 acres and 13 perches & the allowance of six per cent for roads &c.

Thomas Clark D.S.

To John Lutens Esquire

Surveyor General of Pennsylvania

IN TESTIMONY that the above is a copy of the original remaining on file in the Department of Internal Affairs of Pennsylvania, made conformably to an Act of Assembly approved the 16th day of February 1833, I have hereunto set my hand and caused the Seal of said Department to be affixed at Harrisburg, this twenty-sixth day of April 1907

*Frank J. Persons*  
Secretary of Internal Affairs.