


FORM NO 1.

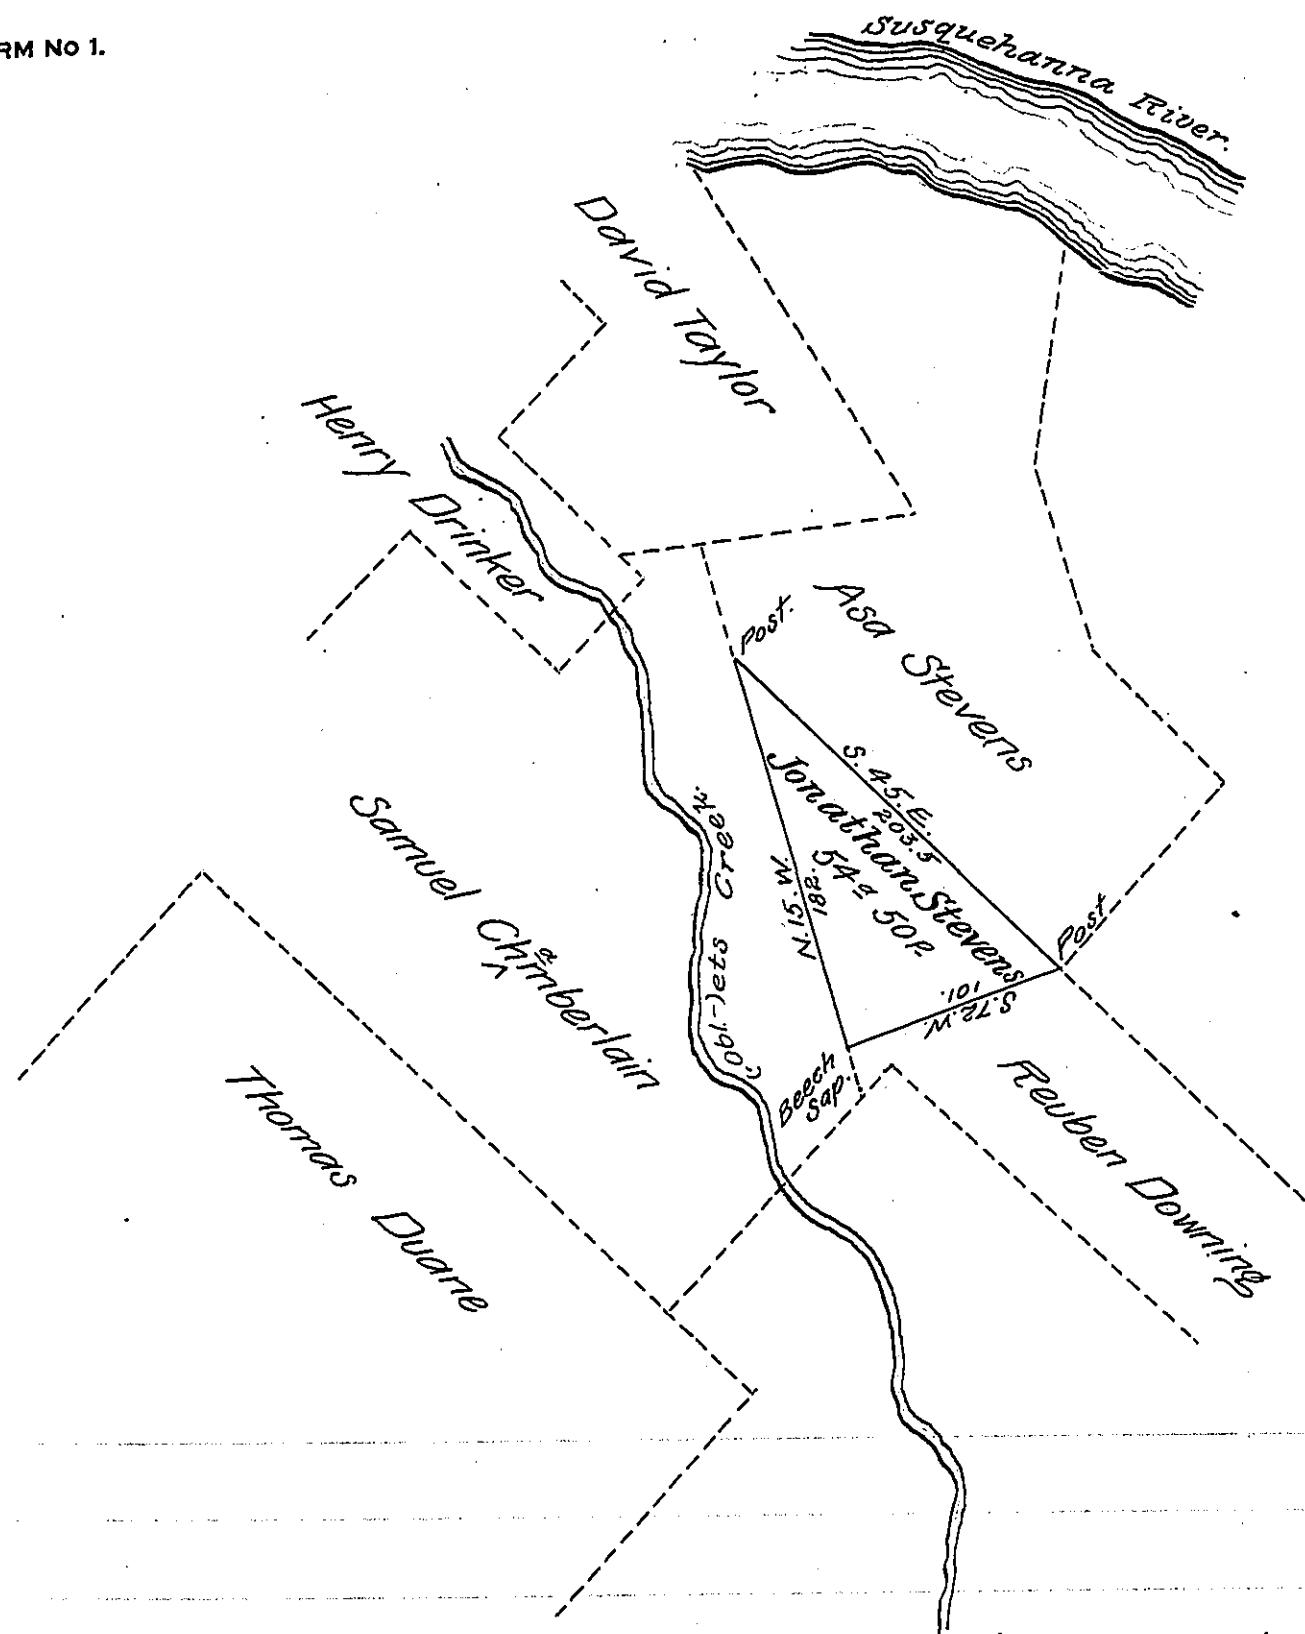

Draught of a tract of land situate near, and on the south side of the North branch of the Susquehanna River adjoining lands Surveyed to Reuben Downing, Asa Stevens, and others, in Great Bend township Susquehanna County, Surveyed on the 16th day of May A.D. 1849 for Jonathan Stevens in pursuance of a Warrant bearing date the sixth day of December 1793. Containing Fifty four acres and fifty perches with allowance of six percent for roads &c.

O. S. Beebe D.S.

To John Laporte Esq.)
Surveyor General. }

IN TESTIMONY that the above is a copy of the original remaining on file in the Department of Internal Affairs of Pennsylvania, made conformably to an Act of Assembly approved the 16th day of February, 1833, I have hereunto set my Hand and caused the Seal of said Department to be affixed at Harrisburg, this twenty fifth day of March 1907.

Asa C. D. Brown
Secretary of Internal Affairs.