


FORM NO 1.

Henry Reitz and Henry Conrad

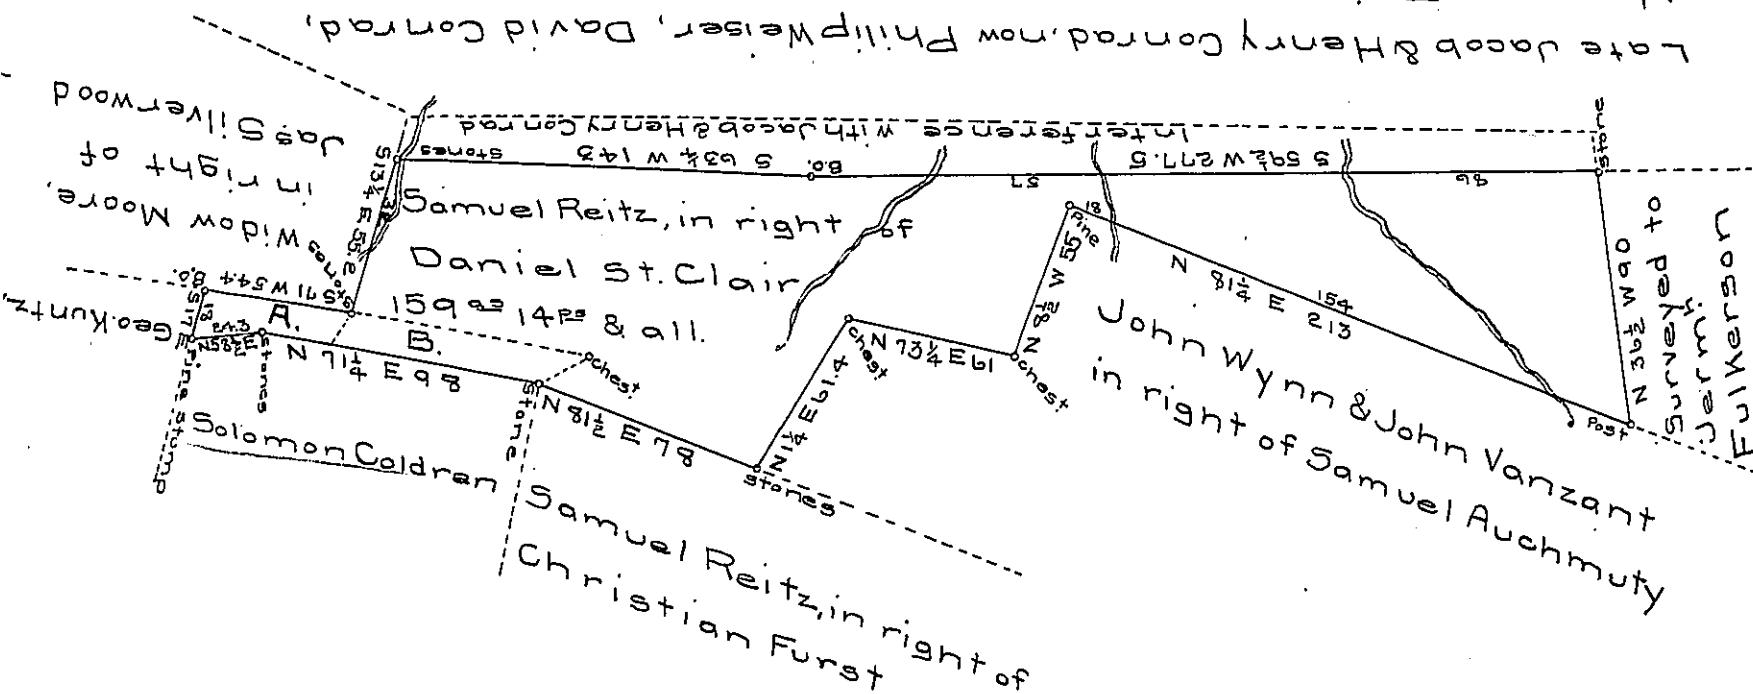

Situate in Augusta township Northumberland County surveyed the 14th day of September 1812 unto Daniel St.Clair by virtue of his warrant dated the 14th day of August 1812 and resurveyed on the 19th day of July 1842 by virtue of an order of the Board of Property granted to Samuel Reitz the 28th day of June 1842, containing one hundred and fifty nine acres & fourteen perches & the usual allowance for roads &c., clear of interference with prior surveys.

To Jacob Gallade Esq.

David Rockefeller D.S.

Surveyor General

P.S. The small piece cut off by the dotted line & marked A. was found to be vacant, and the part marked B. is supposed to have been left out of the St.Clair survey by mistake - Both of which are included by virtue of the above order of resurvey. The dotted line on the North side of the survey represents the interference with the surveys of Jacob & Henry Conrad, and which is excluded by virtue of said order.

D.R.

IN TESTIMONY that the above is a copy of the original remaining on file in the Department of Internal Affairs of Pennsylvania, made conformably to an Act of Assembly approved the 16th day of February, 1833, I have hereunto set my Hand and caused the Seal of said Department to be affixed at Harrisburg, this eighth day of March 1907.

Isaac P. Royer
Secretary of Internal Affairs.