


FORM NO. 1.

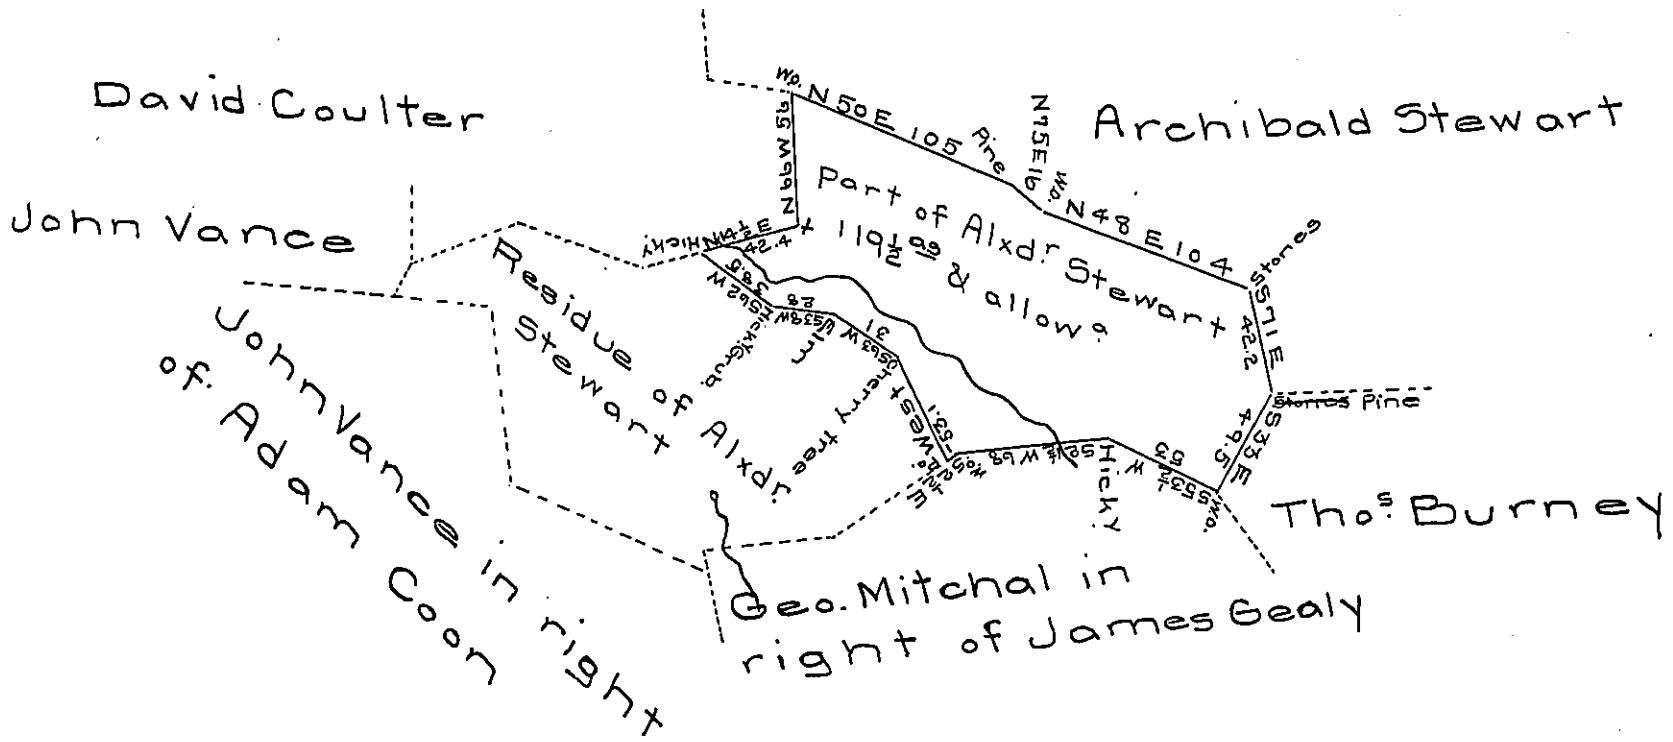

Draft of $119\frac{1}{2}$ acres of land & allow^{es} situate in Wayne
 township Mifflin County being part of 232 acres ^{& 101 perches}
 which was surveyed 29th June 1785 & said to contain $145\frac{1}{2}$
 acres & allow^{es}. In pursuance of a warrant gran-
 ted Alexander Stewart for 200 acres dated 23^d
 Feby 1785 & resurveyed by W^m Harris on the 10th
 Nov^r 1802 by order of the Board of Property dated
 30th March & he found it to contain 234 acres &
 151 perches & allow^{es}, examined & corrected the
 25th Feby 1842 & find it to contain as above, of
 which this is a part.

John Shaw D.S.

To Jacob Sallada Esq'
 Surveyor Gen^l of Pa.

IN TESTIMONY that the above is a copy of the original remaining on file in
 the Department of Internal Affairs of Pennsylvania, made
 conformably to an Act of Assembly approved the 16th day of
 February 1833, I have hereunto set my hand and caused
 the Seal of said Department to be affixed at Harrisburg,
 this sixteenth day of April 1907.

Jacob N. Ross
 Secretary of Internal Affairs.