


FORM NO. 1.

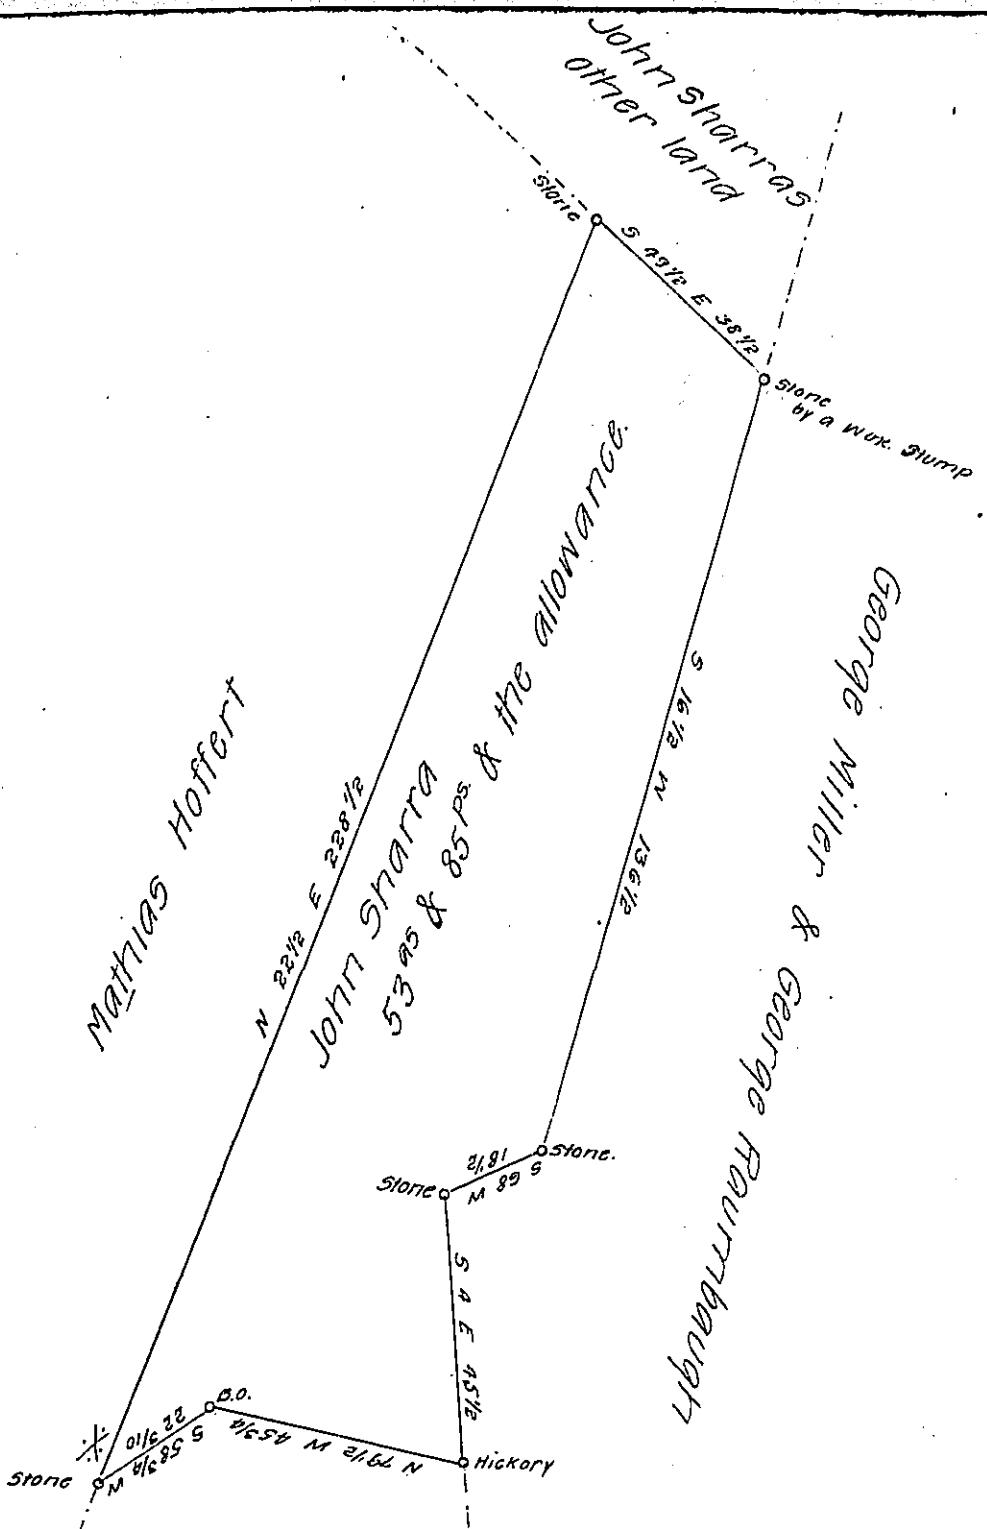

MICHAEL PETERS & ANTHONY SYKES

A draught of a tract of land situate in Mountjoy Township in
the County of Lancaster containing Fifty three acres and eighty
five perches and the usual allowance of six P cent for roads &c
Surveyed the 7th of August A.D. 1810 in pursuance of a warrant dated
the 15th of April A.D. 1785 Granted unto John Sharras, returned
for John Mosser

Pr Jacob Hishman D.S.

To Andrew Porter, Esqr.

Surveyor General

IN TESTIMONY that the above is a copy of the original remaining on file in
the Department of Internal Affairs of Pennsylvania, made
conformably to an Act of Assembly approved the 16th day of
February 1833, I have hereunto set my hand and caused
the Seal of said Department to be affixed at Harrisburg,
this eighth day of February 1907.

Andrew P. Ross
Secretary of Internal Affairs.