


Frederich Myer

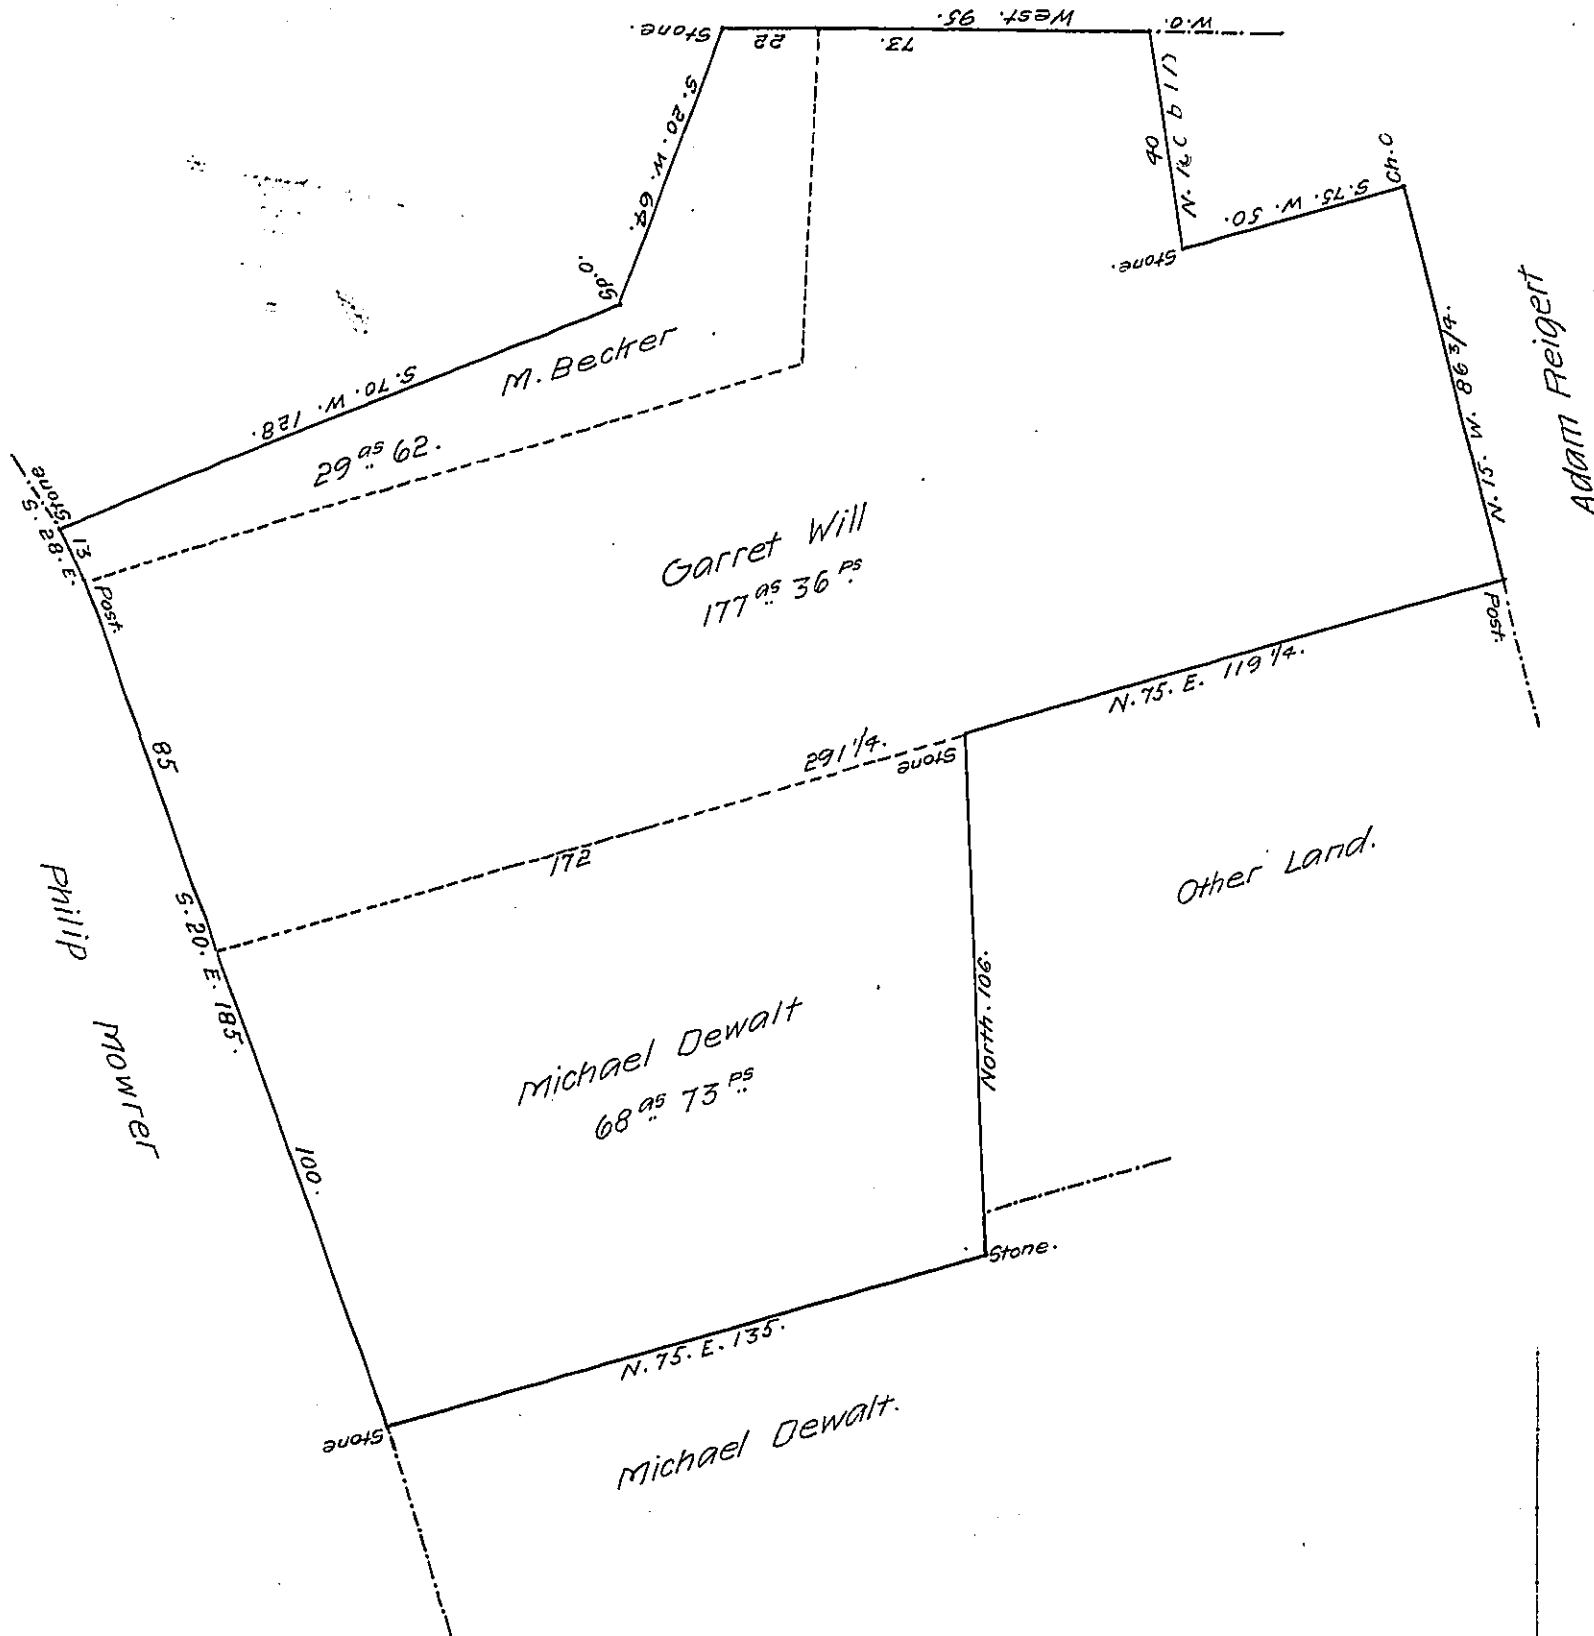

A Draught of a tract of a tract of land Situate in Windsor Township Berks County
 Surveyed as follows Viz.

- 177^{as} 36^{ps} to Garret Will on Warrant dated 28th Oct. 1746.
 - 68 . 73 . to Michael Dewalt on Warr^t D^d 5th Feb. 1752.
 - 29 . 62 to Michael Becker on Do. 25th May 1773.
- 275 . 11 Acres & Allowance.

IN TESTIMONY that the above is a copy of the original remaining on file in
 the Department of Internal Affairs of Pennsylvania, made
 conformably to an Act of Assembly approved the 16th day of
 February, 1833, I have hereunto set my Hand and caused
 the Seal of said Department to be affixed at Harrisburg,
 this twenty sixth day of April 1907.

Loach Brown
 Secretary of Internal Affairs.