


FORM NO 1.

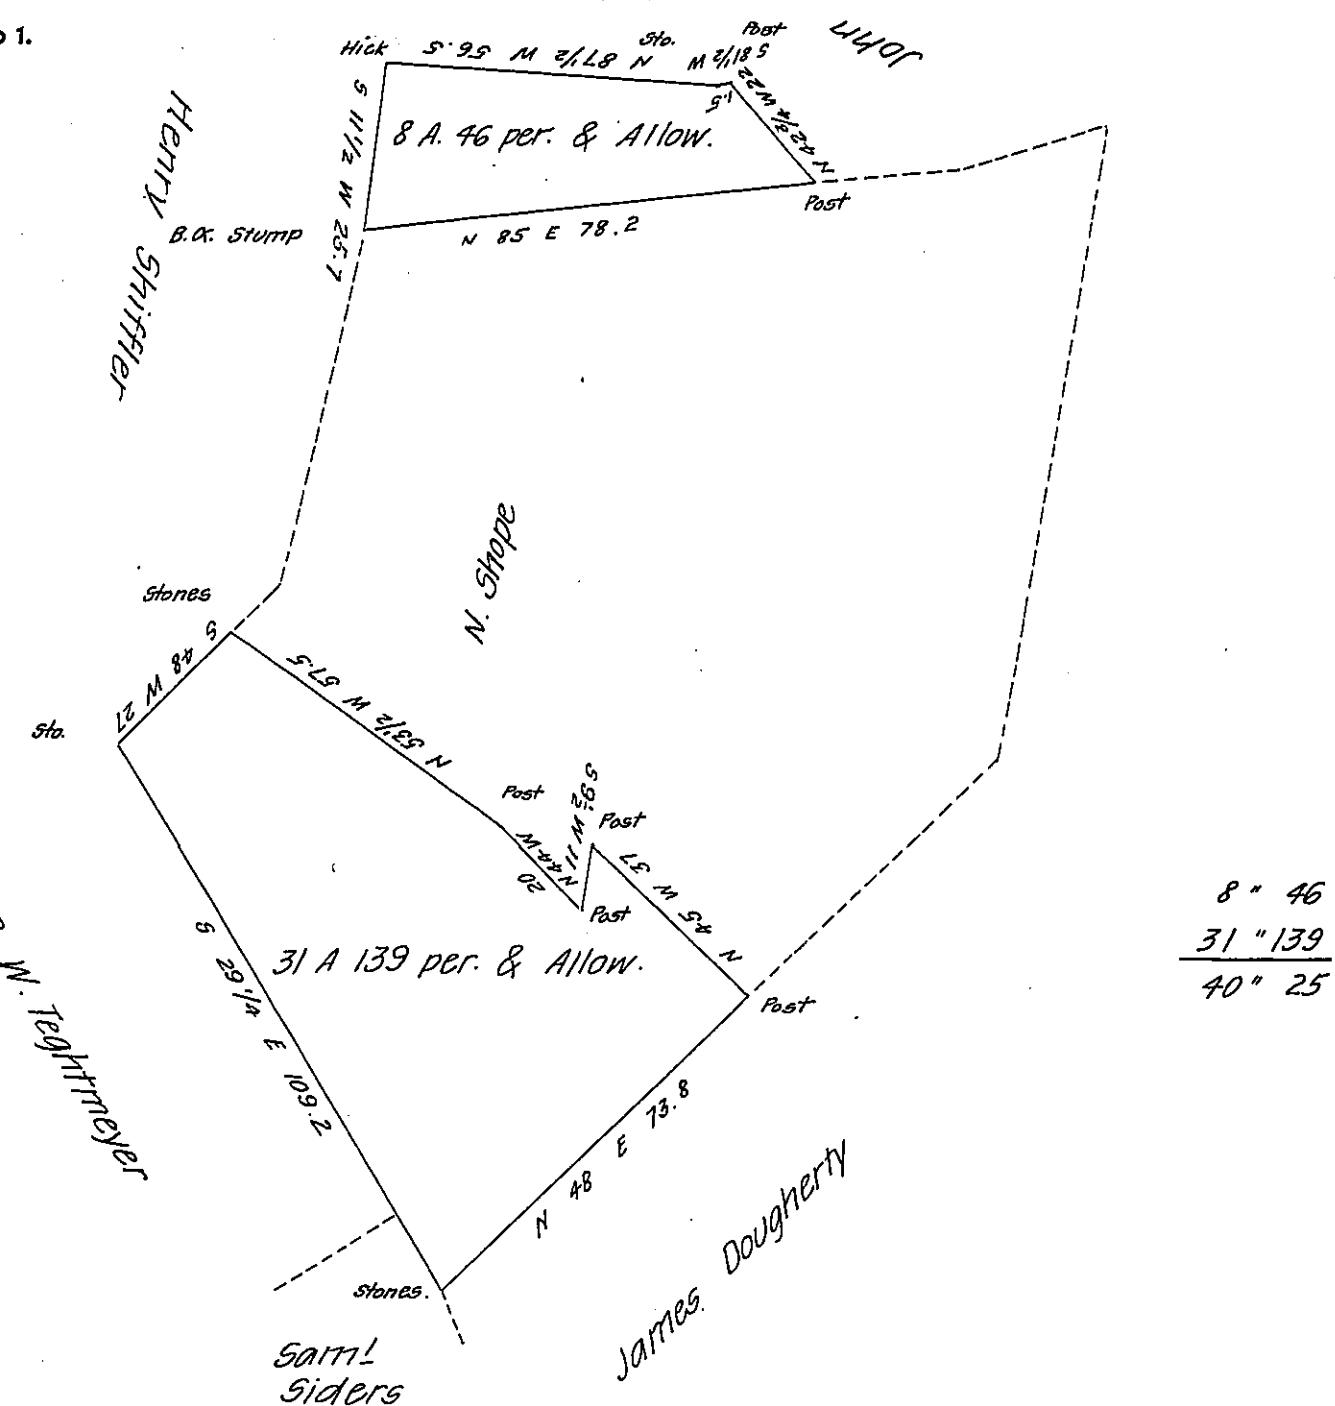

Draft of two tracts of land situated in Londonderry Township Dauphin County containing together forty acres twenty-five perches and allowance of six per cent for roads &c. Surveyed for Nathaniel Shope the 21<sup>st</sup> day of November A.D. 1871 being parts of a larger tract of two hundred acres and allowance; Originally surveyed in pursuance of an Application to Martin Brand dated the 23<sup>rd</sup> day of May 1766 No 1537

C. H. Hoffer Surveyor

I hereby certify that the foregoing is a correct copy of a survey filed amongst the records of the County Surveyor's office of this County and that it has been examined by me and found to be correct

Thomas Strohm C.S.

To Jacob M. Campbell

Surveyor General

IN TESTIMONY that the above is a copy of the original remaining on file in the Department of Internal Affairs of Pennsylvania, made conformably to an Act of Assembly approved the 16th day of February, 1833, I have hereunto set my Hand and caused the Seal of said Department to be affixed at Harrisburg, this first day of April 1907

Secretary of Internal Affairs.