


FORM NO. 1.

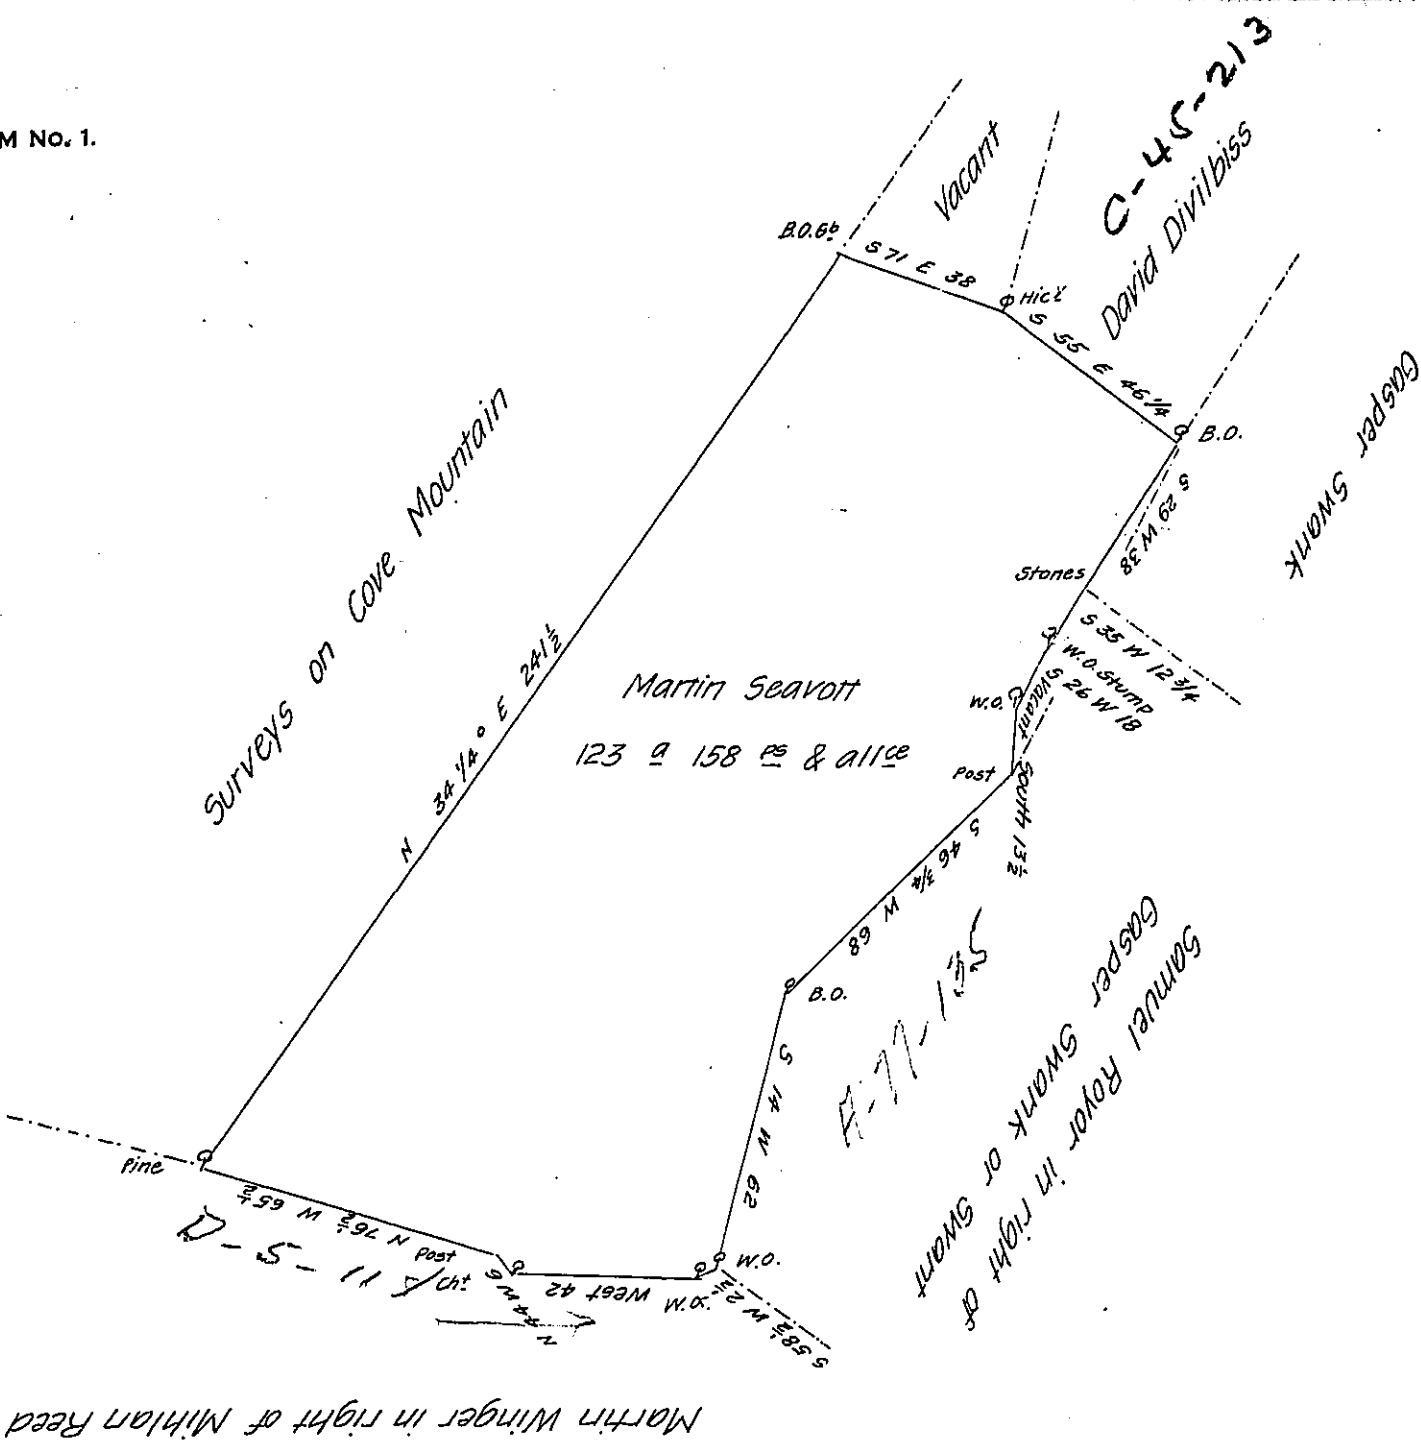

MARTIN SEAVOTT IN RIGH'T OF MICH'L REED

A draught of a tract of land situate in Warren Township Franklin County containing One hundred and twenty three Acres and One hundred and fifty eight perches and allowance of six per cent for Roads &c surveyed the 8th of May 1823 in pursuance of a Warrant granted to Martin Seavott bearing date the 12th of September 1817

To Gabriel Hiester Esq:

W^m S. DAVIS D.S.

Surveyor Genl of Penna

I do certify that at the time of making the above survey there were two actual resident settlements included: Both of which (from information) were commenced subsequent to the date of the above mentioned Warrant

W. S. D.

IN TESTIMONY that the above is a copy of the original remaining on file in the Department of Internal Affairs of Pennsylvania, made conformably to an Act of Assembly approved the 16th day of February 1833, I have hereunto set my hand and caused the Seal of said Department to be affixed at Harrisburg, this tenth day of April 1907

Franklin Johnson
Secretary of Internal Affairs.