


FORM No. 1.

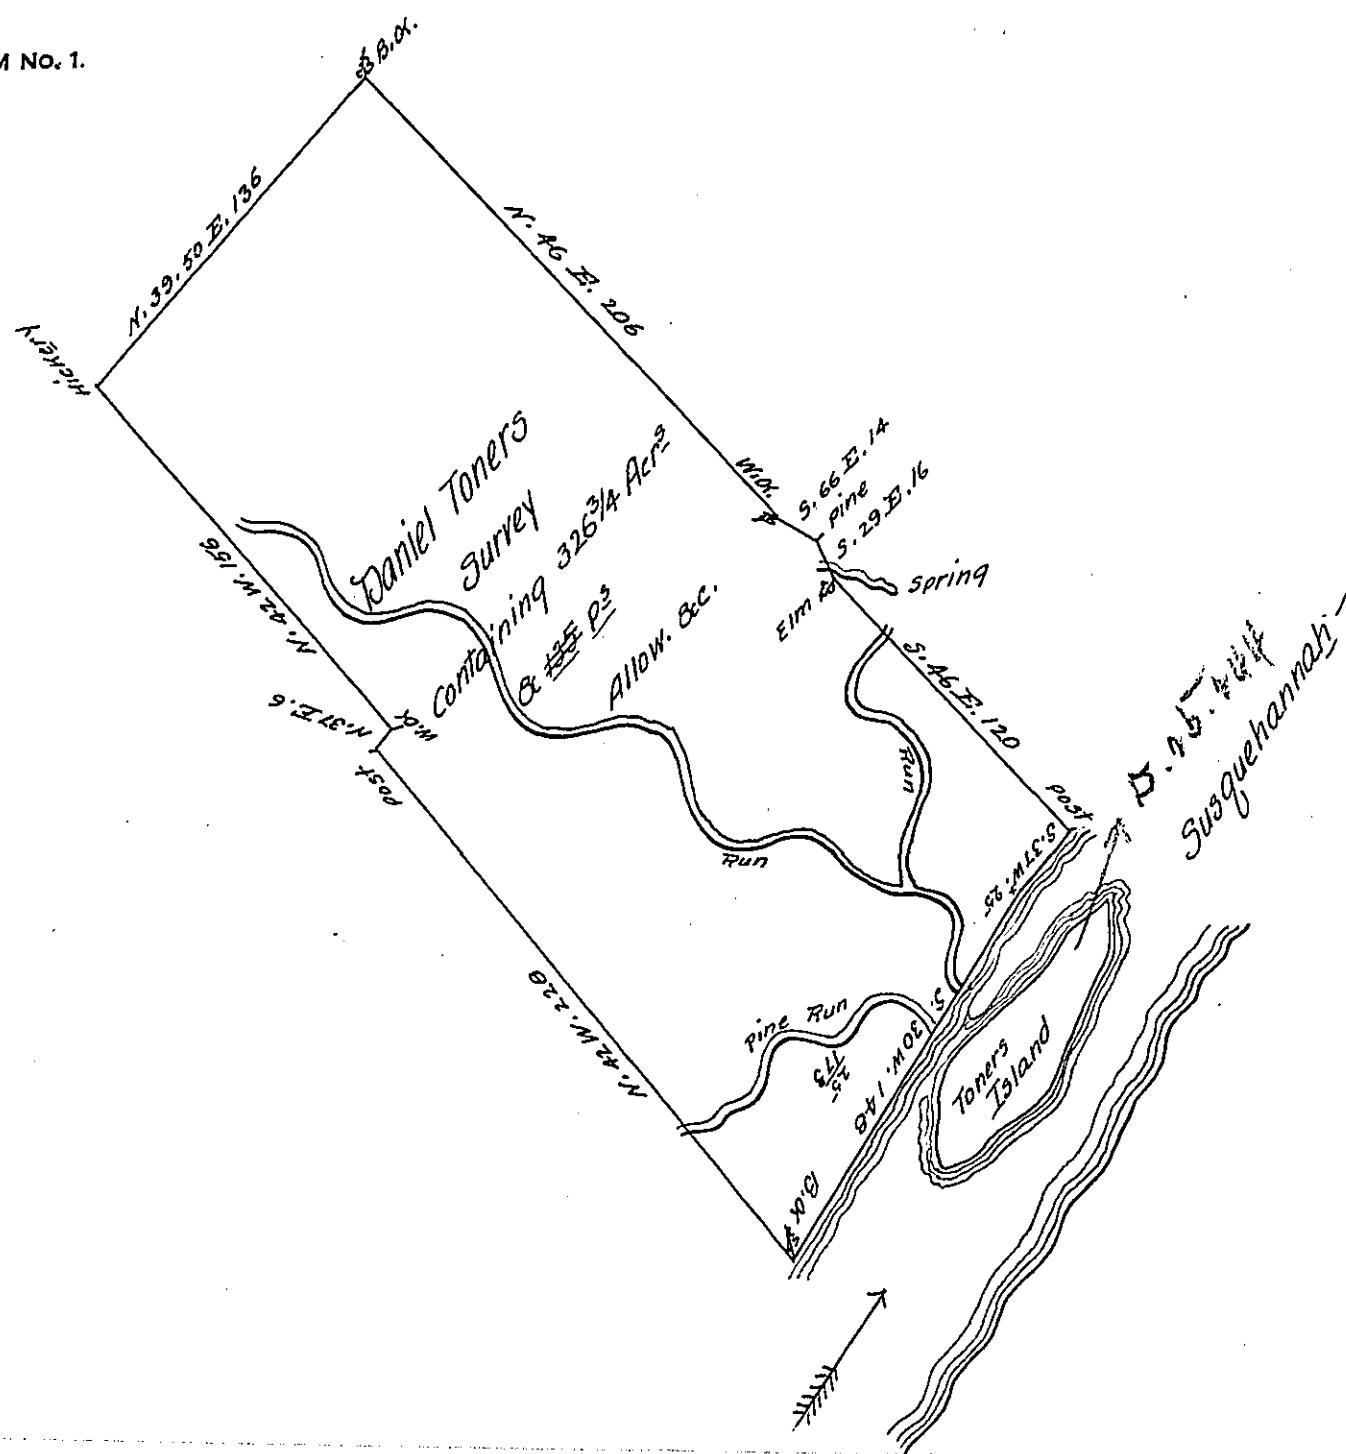

A Draught of a Tract of Land situated on the river and on the Mouth of pine Run
in the late Purchase Survey'd for Daniel Toner on a Preemption Warrant dated the sec-
ond day of May 1785 Containing Three Hundred & Twenty six Acres & one Hundred &
Thirty five perches & Allowance of six per cent for Roads &c.c

Sam'l Edmiston,

D. Surveyor

To John Lukens, Esquire,

Surveyor General.

IN TESTIMONY that the above is a copy of the original remaining on file in
the Department of Internal Affairs of Pennsylvania, made
conformably to an Act of Assembly approved the 16th day of
February 1833, I have hereunto set my hand and caused
the Seal of said Department to be affixed at Harrisburg,
this Seventeenth day of April 1907.

Frank D. Brown
Secretary of Internal Affairs.