


FORM NO. 1.

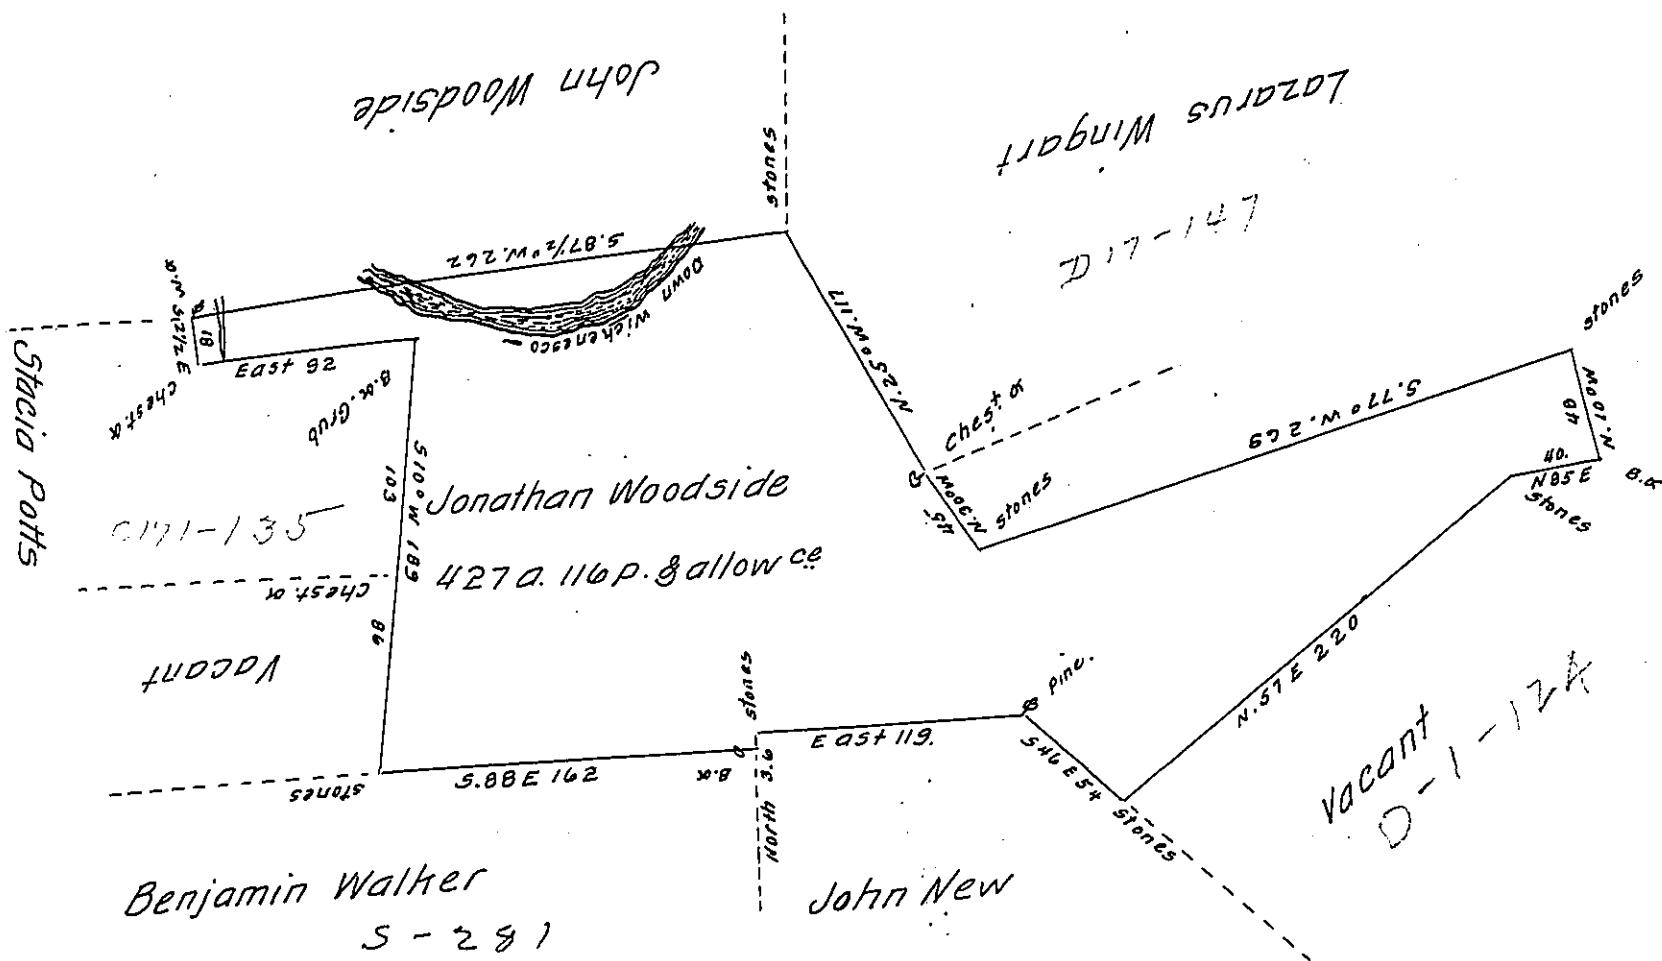

Surveyed for Jonathan Woodside on the 6th of September 1810. the above Described Tract of Land Containing four hundred and twenty-seven Acres one hundred and Sixteen perches & the Allowance of Six P.C. By Virtue of a Warrant Dated the eighth day of May 1810. Situate in Upper Paxton & Halifax Townships Dauphin County.

Andrew Porter Esq.
Surveyor General

Joh. M. McKee D.S.

N.B. It is Said there was a Small improvement on this Tract and that it was burnt by fire.

J. M. M.

IN TESTIMONY that the above is a copy of the original remaining on file in the Department of Internal Affairs of Pennsylvania, made conformably to an Act of Assembly approved the 16th day of February 1833, I have hereunto set my hand and caused the Seal of said Department to be affixed at Harrisburg, this fourteenth day of June 1907.

Henry Houch.

Secretary of Internal Affairs.