


FORM NO 1.

Andrew Wilson.

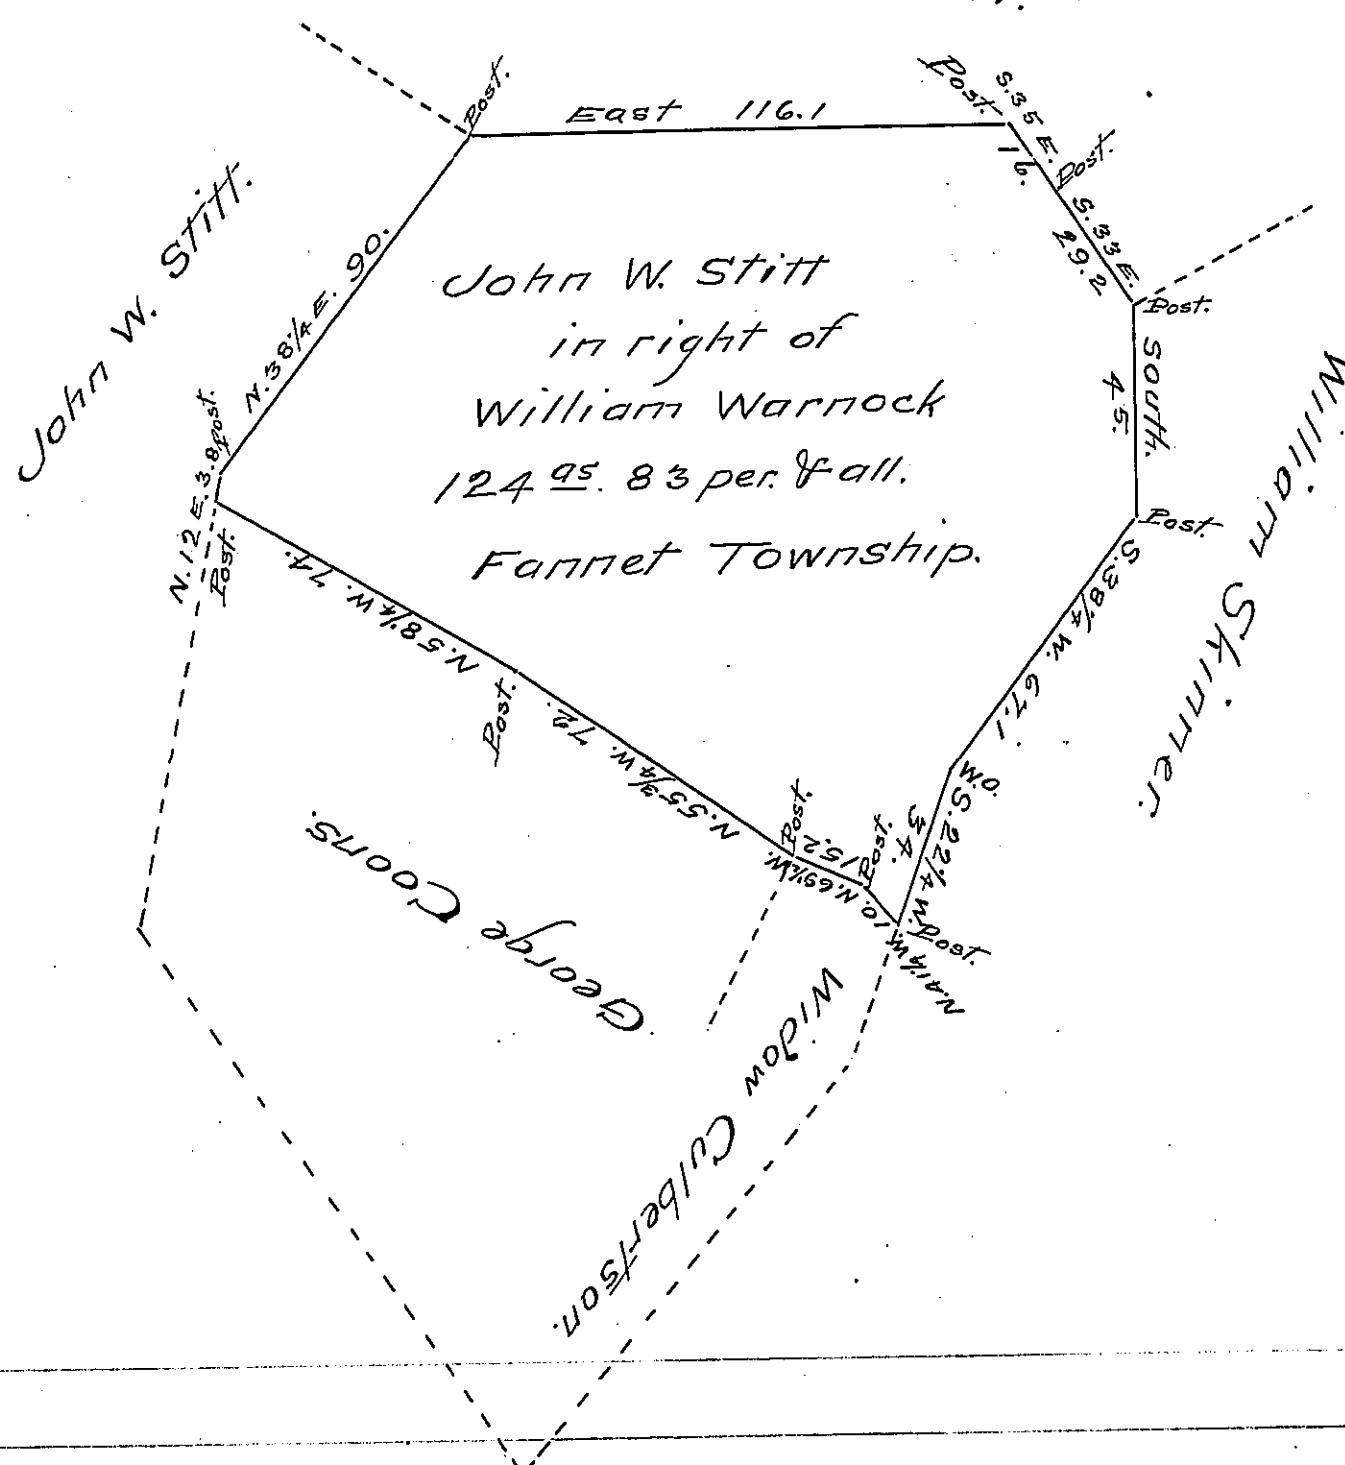

DRAUGHT of a tract of Land in Fannet Township  
Franklin County Pa. Containing one hundred and  
twenty four acres and eighty three perches & fallowance,  
part of 213 as 39 per & fallowance formerly surveyed in  
pursuance of an order of survey granted to William  
Warnock dated October 24<sup>th</sup>. 1766 No. 1662.

Surveyed the above part for John W. Stitt April  
24<sup>th</sup>. 1836. Wm. S. Davis D.S.

I hereby Certify that the above is a true & correct Copy  
of a Draught remaining on file in this office.  
To Jas. P. Barr Esq. Emanuel Kuhn C.S.

Surveyor General.

IN TESTIMONY that the above is a copy of the original remaining on file in  
the Department of Internal Affairs of Pennsylvania, made  
conformably to an Act of Assembly approved the 16th day of  
February, 1833, I have hereunto set my Hand and caused  
the Seal of said Department to be affixed at Harrisburg,  
this eleventh day of July 1907.

Henry H. Clark,  
Secretary of Internal Affairs.