


FORM NO 1.

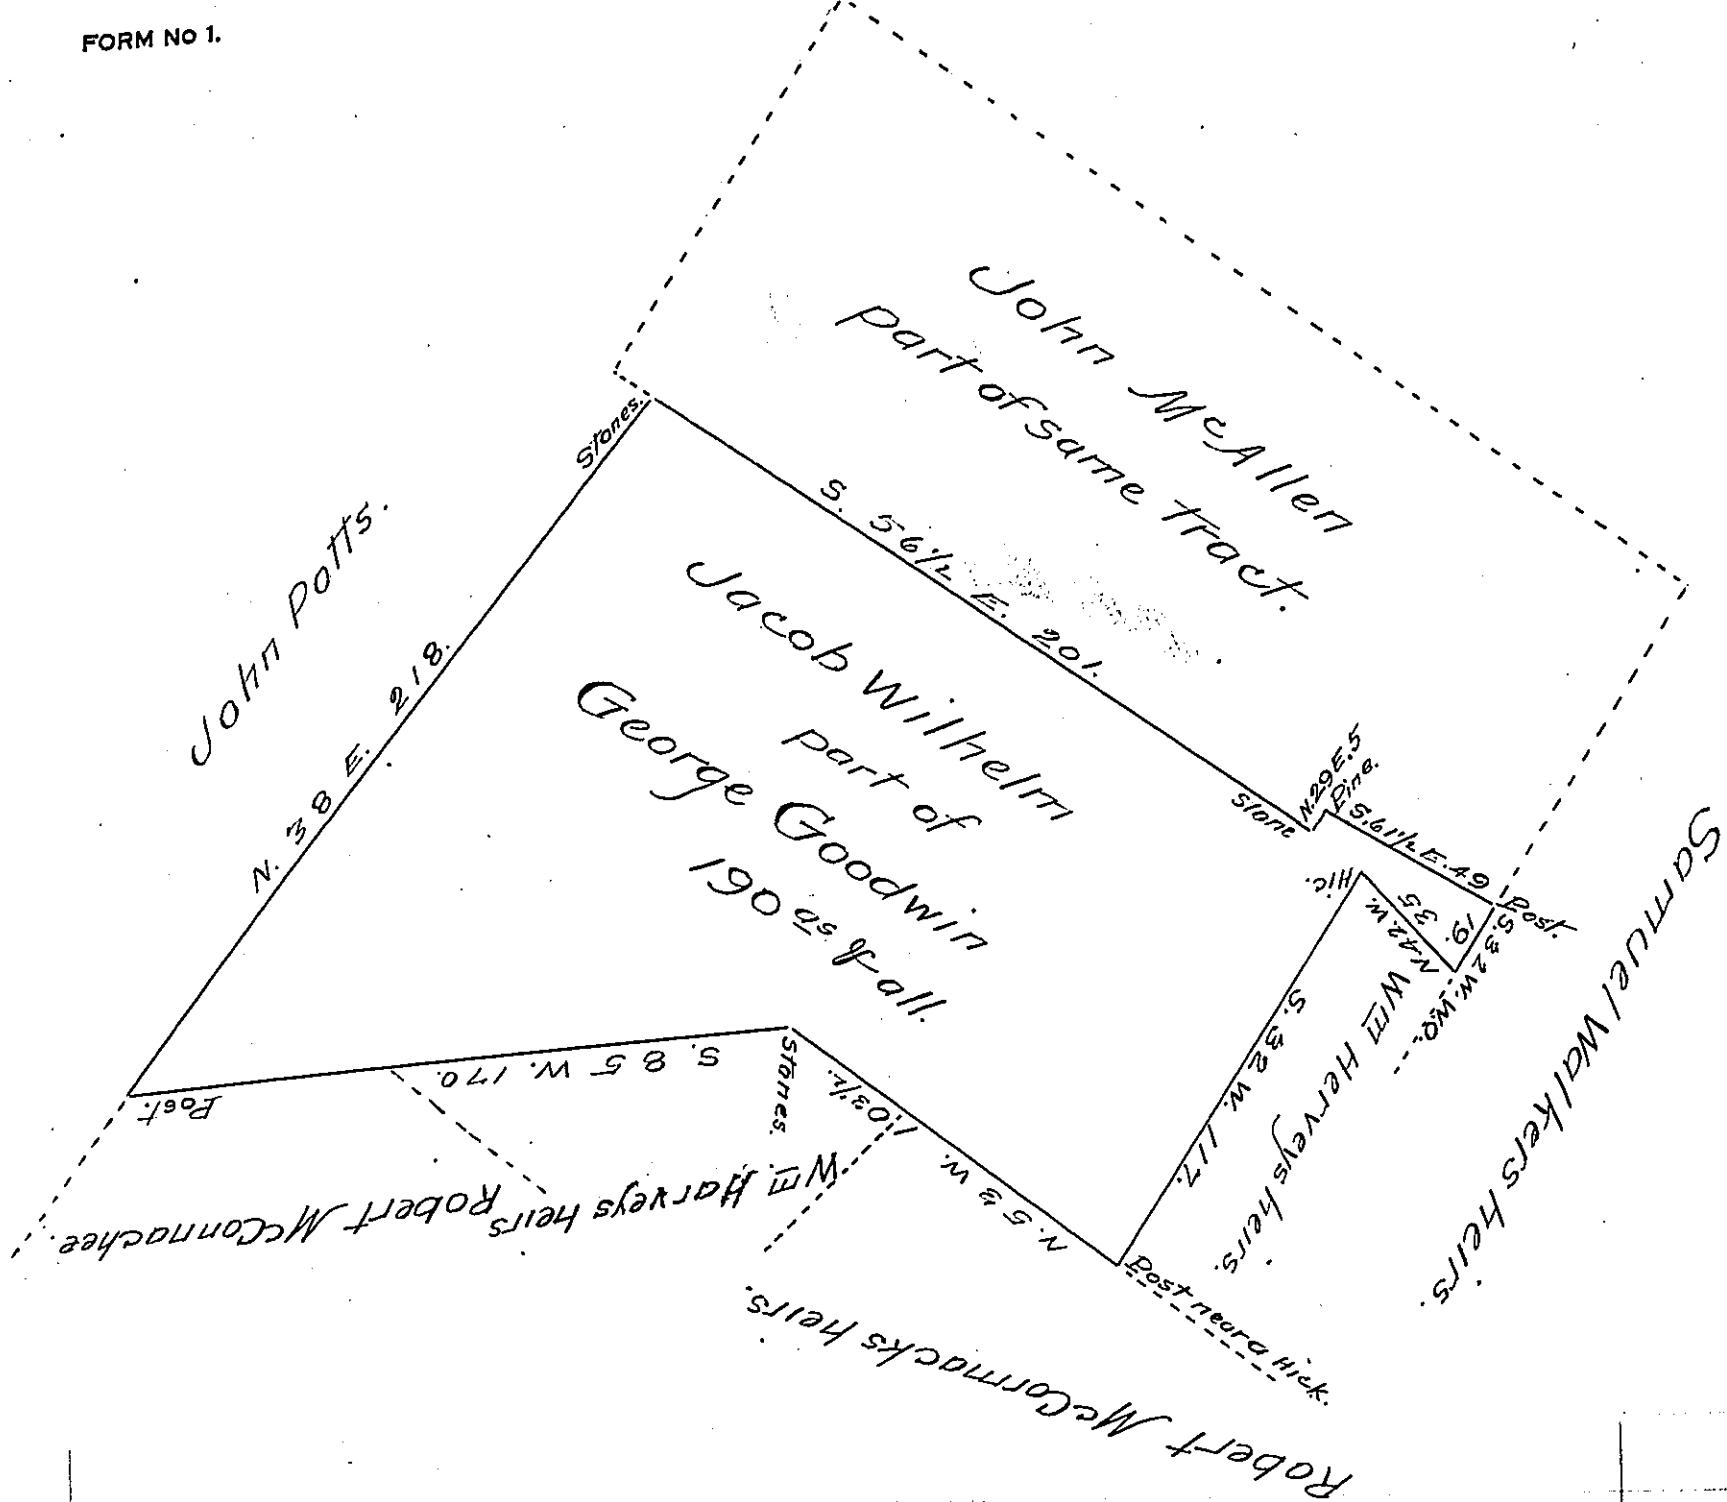

The above is part of 307<sup>2</sup> 95 perches & fallowance - which was surveyed on an order of survey granted to George Goodwin dated July 2<sup>d</sup> 1767 No. 4107 Resurveyed and laid off from the other part of the tract for Jacob Wilhelm February 5<sup>th</sup>. 1812.

To Surveyor General.

Thomas Poe D.S.

I hereby Certify that the above is a true & correct Copy of a draft Recorded in Survey Book No 1. for Franklin County endorsed <sup>Copy</sup> Returned to Surveyor Generals Office

To James P. Barr Esq.

Emmanuel Kuhn.

Surveyor General.

C.S.

IN TESTIMONY that the above is a copy of the original remaining on file in the Department of Internal Affairs of Pennsylvania, made conformably to an Act of Assembly approved the 16<sup>th</sup> day of February, 1833, I have hereunto set my Hand and caused the Seal of said Department to be affixed at Harrisburg, this eighth day of July 1907.

Henry Hock.

Secretary of Internal Affairs.