


FORM NO. 1.

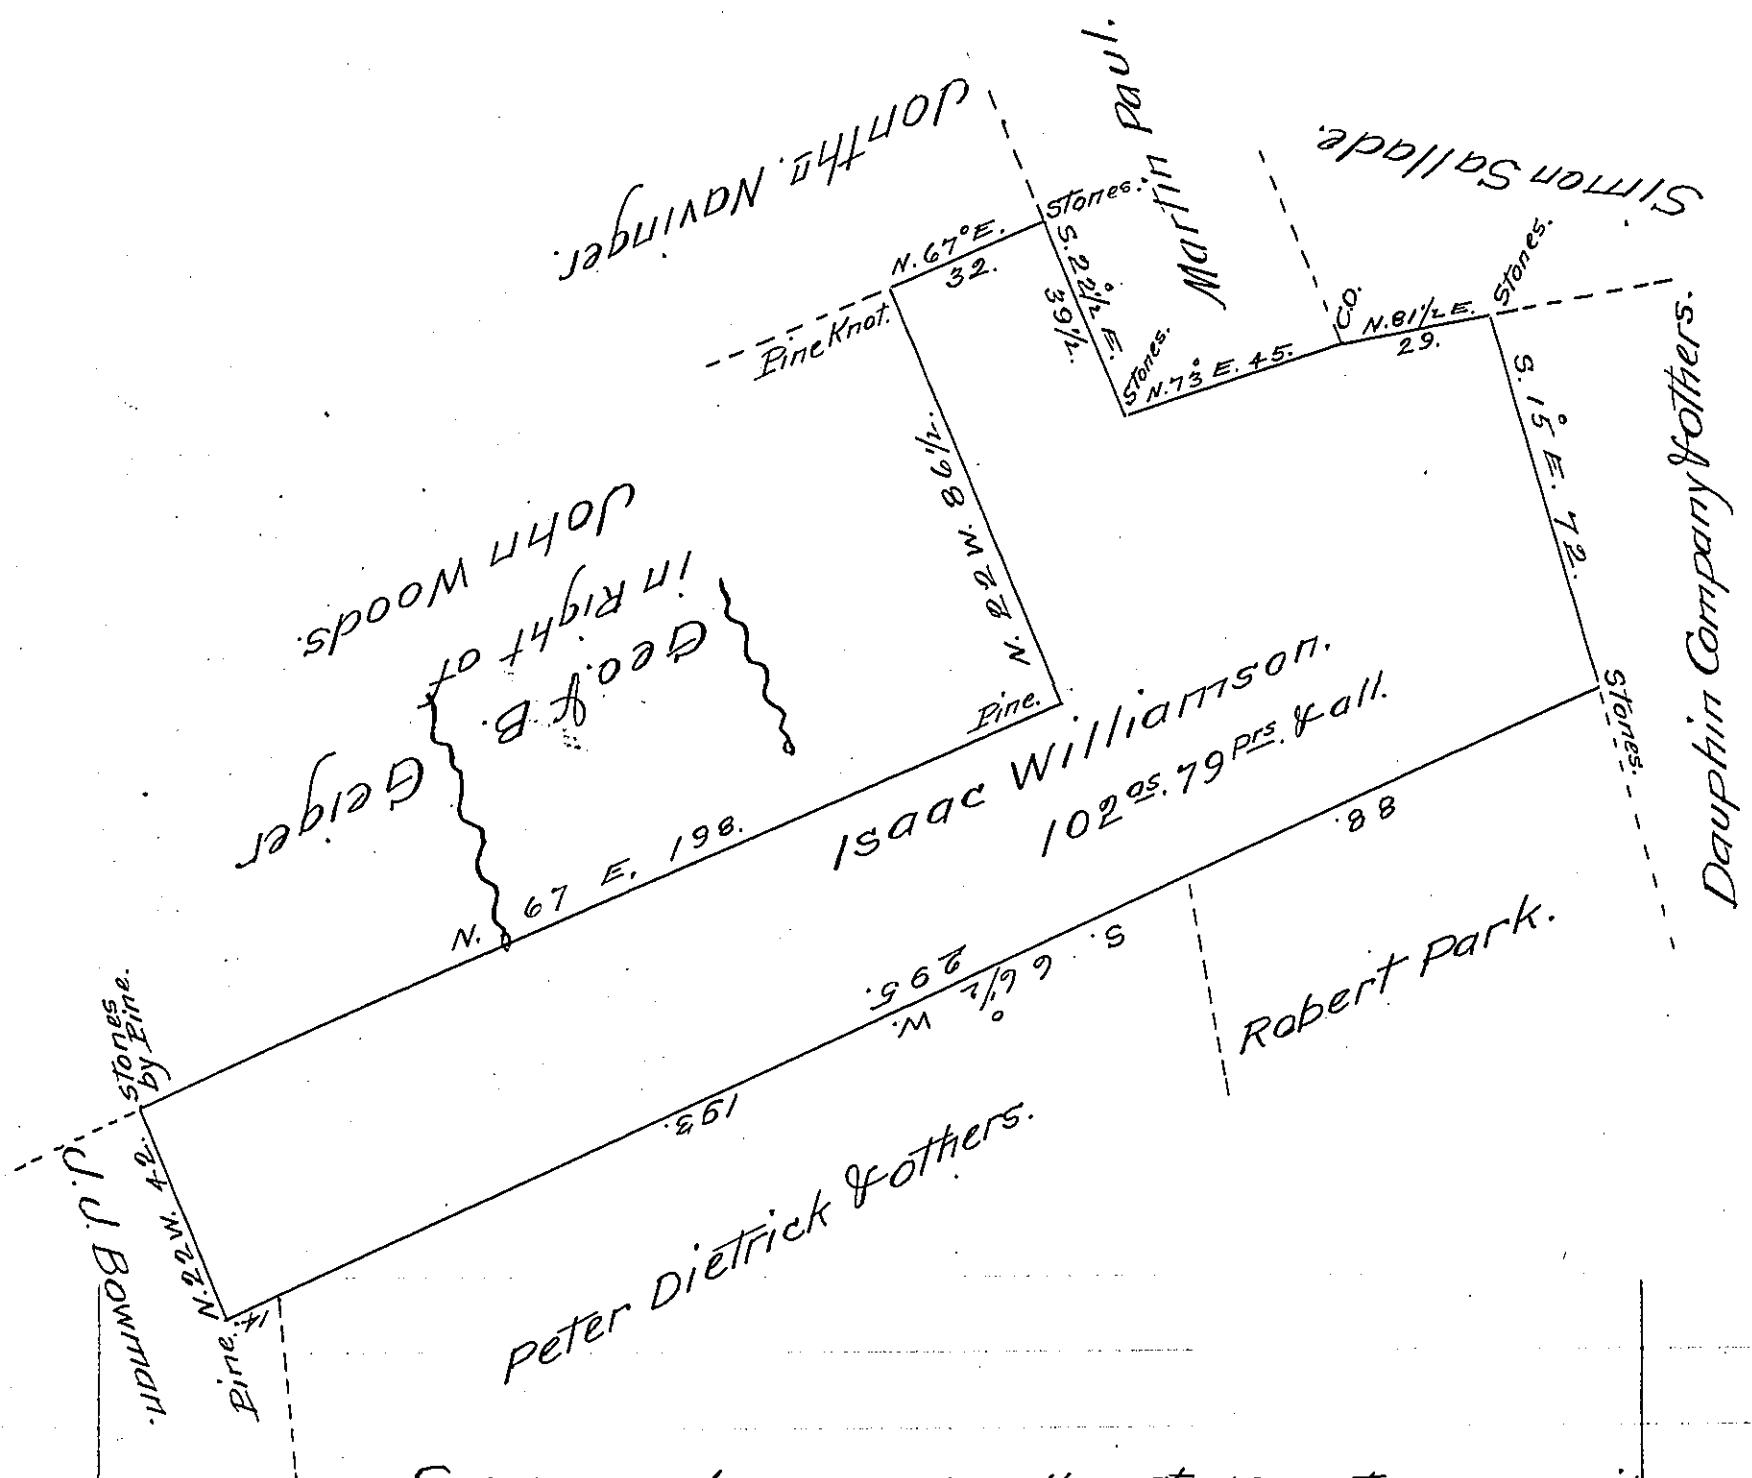

SURVEYED November the 1<sup>st</sup>. 1841, TO Isaac Williamson, the above described tract of land, containing one hundred and two acres & seventy nine perches and the usual allowance of six per cent for Roads &c, situate in Jackson Township Dauphin County. in pursuance of a warrant granted to the said Isaac Williamson, bearing Date the 18<sup>th</sup>. day of October A.D. 1841

Per Joel B. Ferree D.S.

To Jacob Sallade Esq.  
Surveyor Genl. of Penns.

IN TESTIMONY that the above is a copy of the original remaining on file in the Department of Internal Affairs of Pennsylvania, made conformably to an Act of Assembly approved the 16th day of February 1833, I have hereunto set my hand and caused the Seal of said Department to be affixed at Harrisburg, this eleventh day of June 1907.

*Henry Howard,*  
Secretary of Internal Affairs.