


FORM NO. 1.

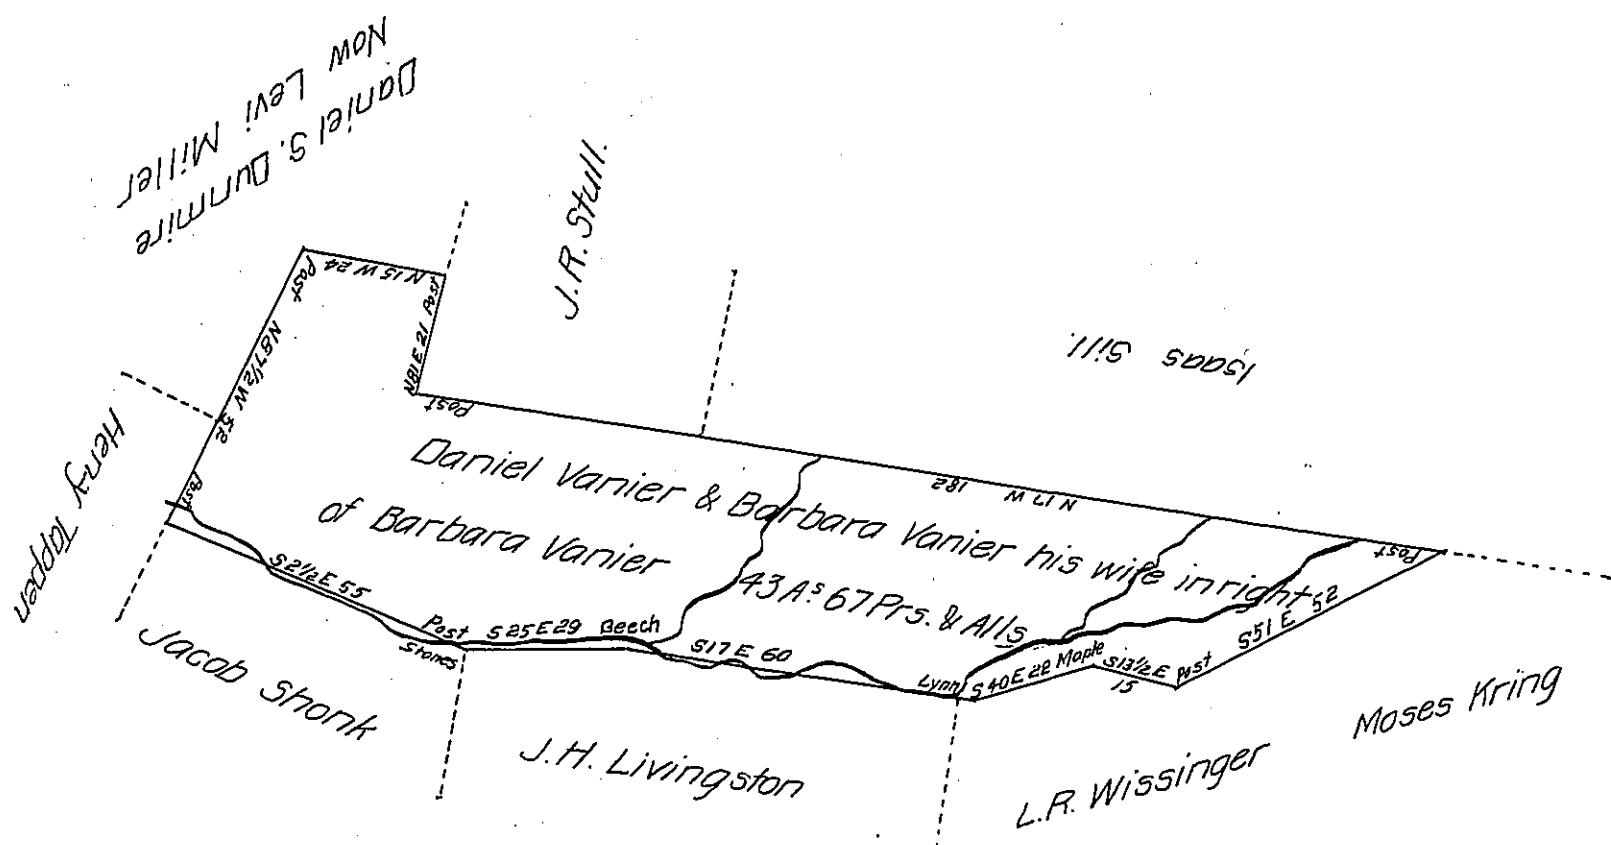

Draft of a tract of land Containing forty three acres and Sixty Seven perches and allowance of Six per Cent for roads &c. Situated in Adams Township Cambria County Surveyed April 21<sup>st</sup> 1870 in pursuance of a Warrant granted to Daniel Varner and Barbara Varner his wife in right of Barbara Varner dated the 25<sup>th</sup> day of March A.D. 1870 it being improved since years of 1846 or 47

To J.M. Campbell Esquire

Henry Scanlan —

Surveyor General.

IN TESTIMONY that the above is a copy of the original remaining on file in the Department of Internal Affairs of Pennsylvania, made conformably to an Act of Assembly approved the 16th day of February 1833, I have hereunto set my hand and caused the Seal of said Department to be affixed at Harrisburg, this Seventeenth day of May 1907

*Henry Horck*  
Secretary of Internal Affairs.