


FORM NO. 1.

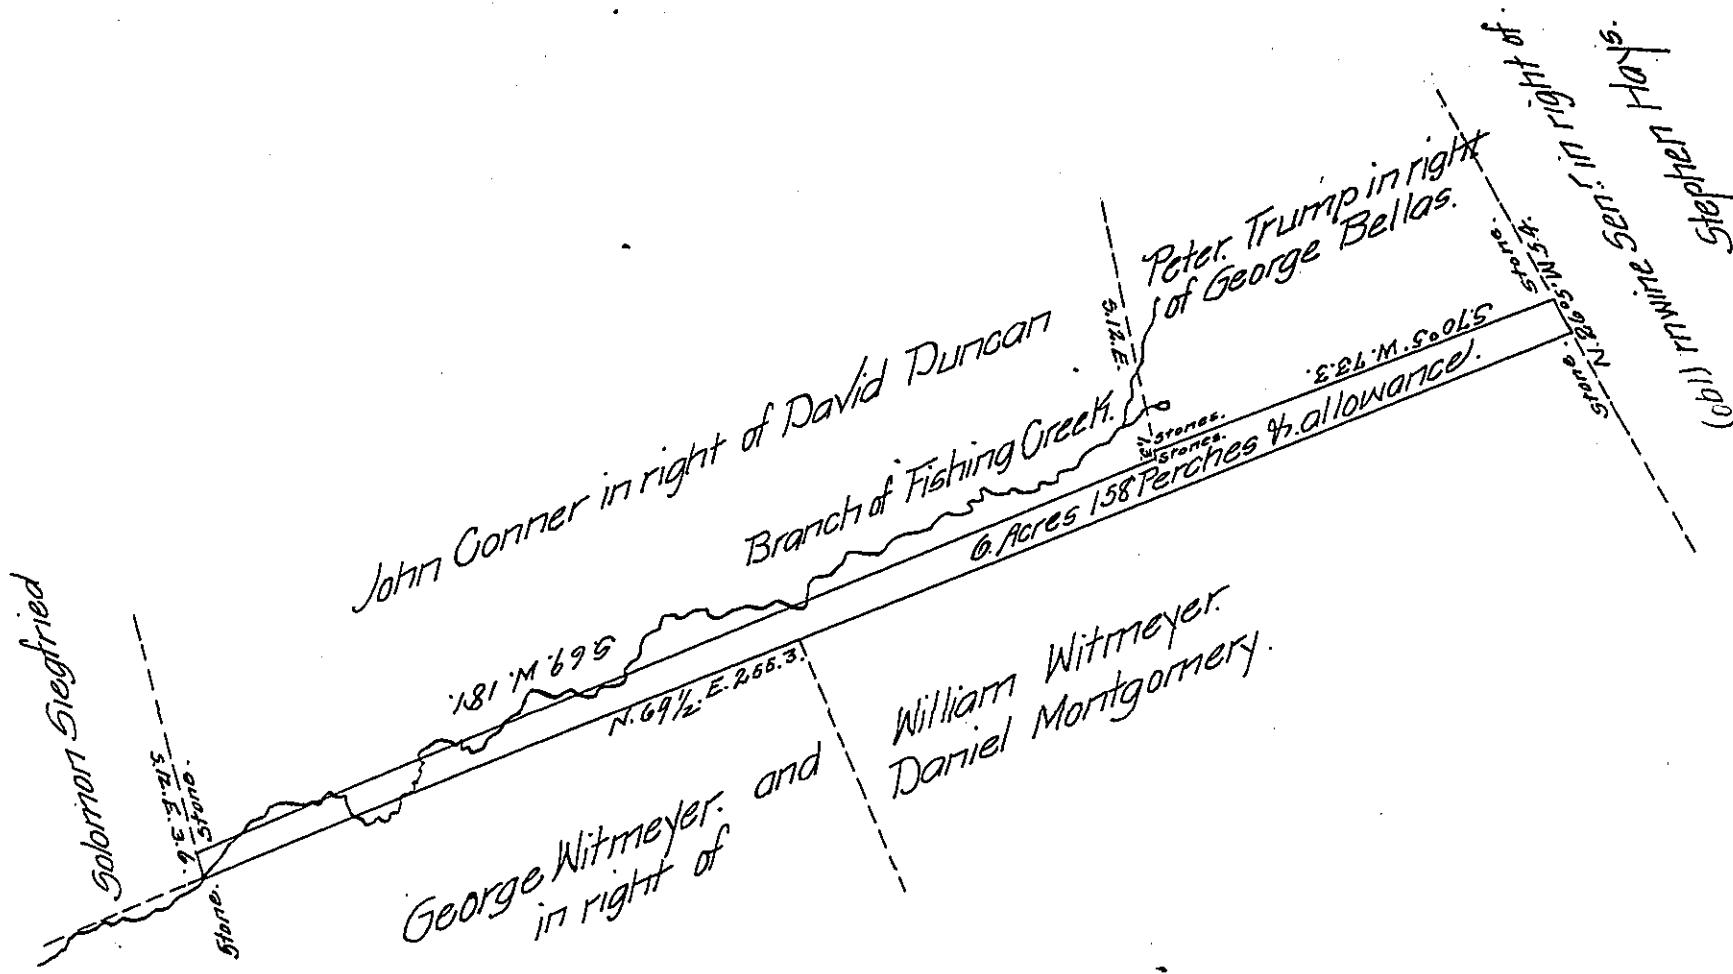

Draught of a Tract of land Situate in Orange Township Columbia  
County Containing Six Acres and one hundred fifty eight perches and  
the usual Allowance of Six per Cent &c Surveyed May 2<sup>nd</sup> 1849 for  
Peter Trump by Virtue of his Warrant dated March 20<sup>th</sup> 1849 by.

Solomon Neyhard D.S.

To John Laporte Esq.

S.G.

IN TESTIMONY that the above is a copy of the original remaining on file in  
the Department of Internal Affairs of Pennsylvania, made  
conformably to an Act of Assembly approved the 16th day of  
February 1833, I have hereunto set my hand and caused  
the Seal of said Department to be affixed at Harrisburg,  
this fifteenth day of May 1907.

*Henry Howell*  
Secretary of Internal Affairs.