


FORM NO. 1.

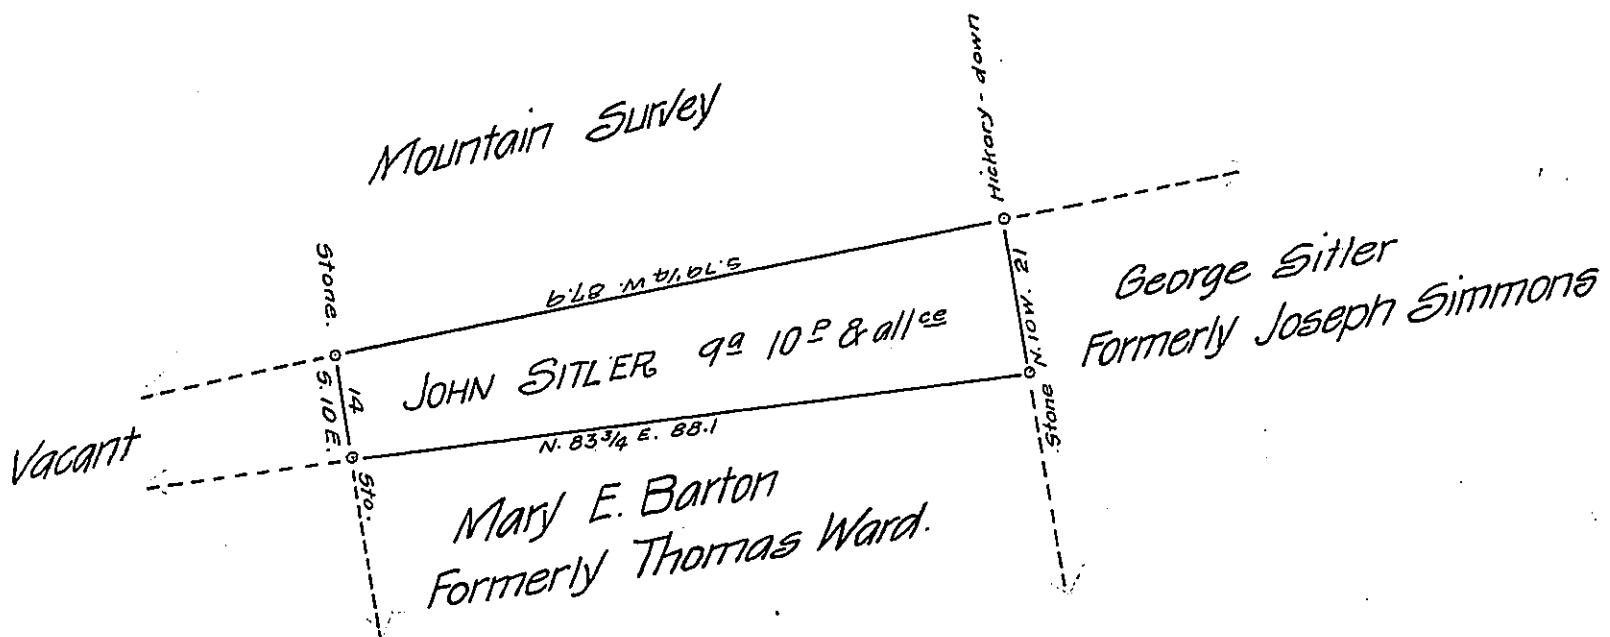

A Draught of a lot of Land Situate in Centre Township  
Columbia County Surveyed unto John Sitler by Virtue of his  
Warrant, dated the Seventh day of July A.D. 1868 Surveyed  
November 19<sup>th</sup> 1868

By Samuel Neyhard

Approved April 22<sup>nd</sup> A.D. 1869.

J.A. DeWitt

County Surveyor Col. Co.

IN TESTIMONY that the above is a copy of the original remaining on file in  
the Department of Internal Affairs of Pennsylvania, made  
conformably to an Act of Assembly approved the 16th day of  
February 1833, I have hereunto set my hand and caused  
the Seal of said Department to be affixed at Harrisburg,  
this twentieth day of May 1907

Henry C. Stier

Secretary of Internal Affairs.