


FORM NO. 1.

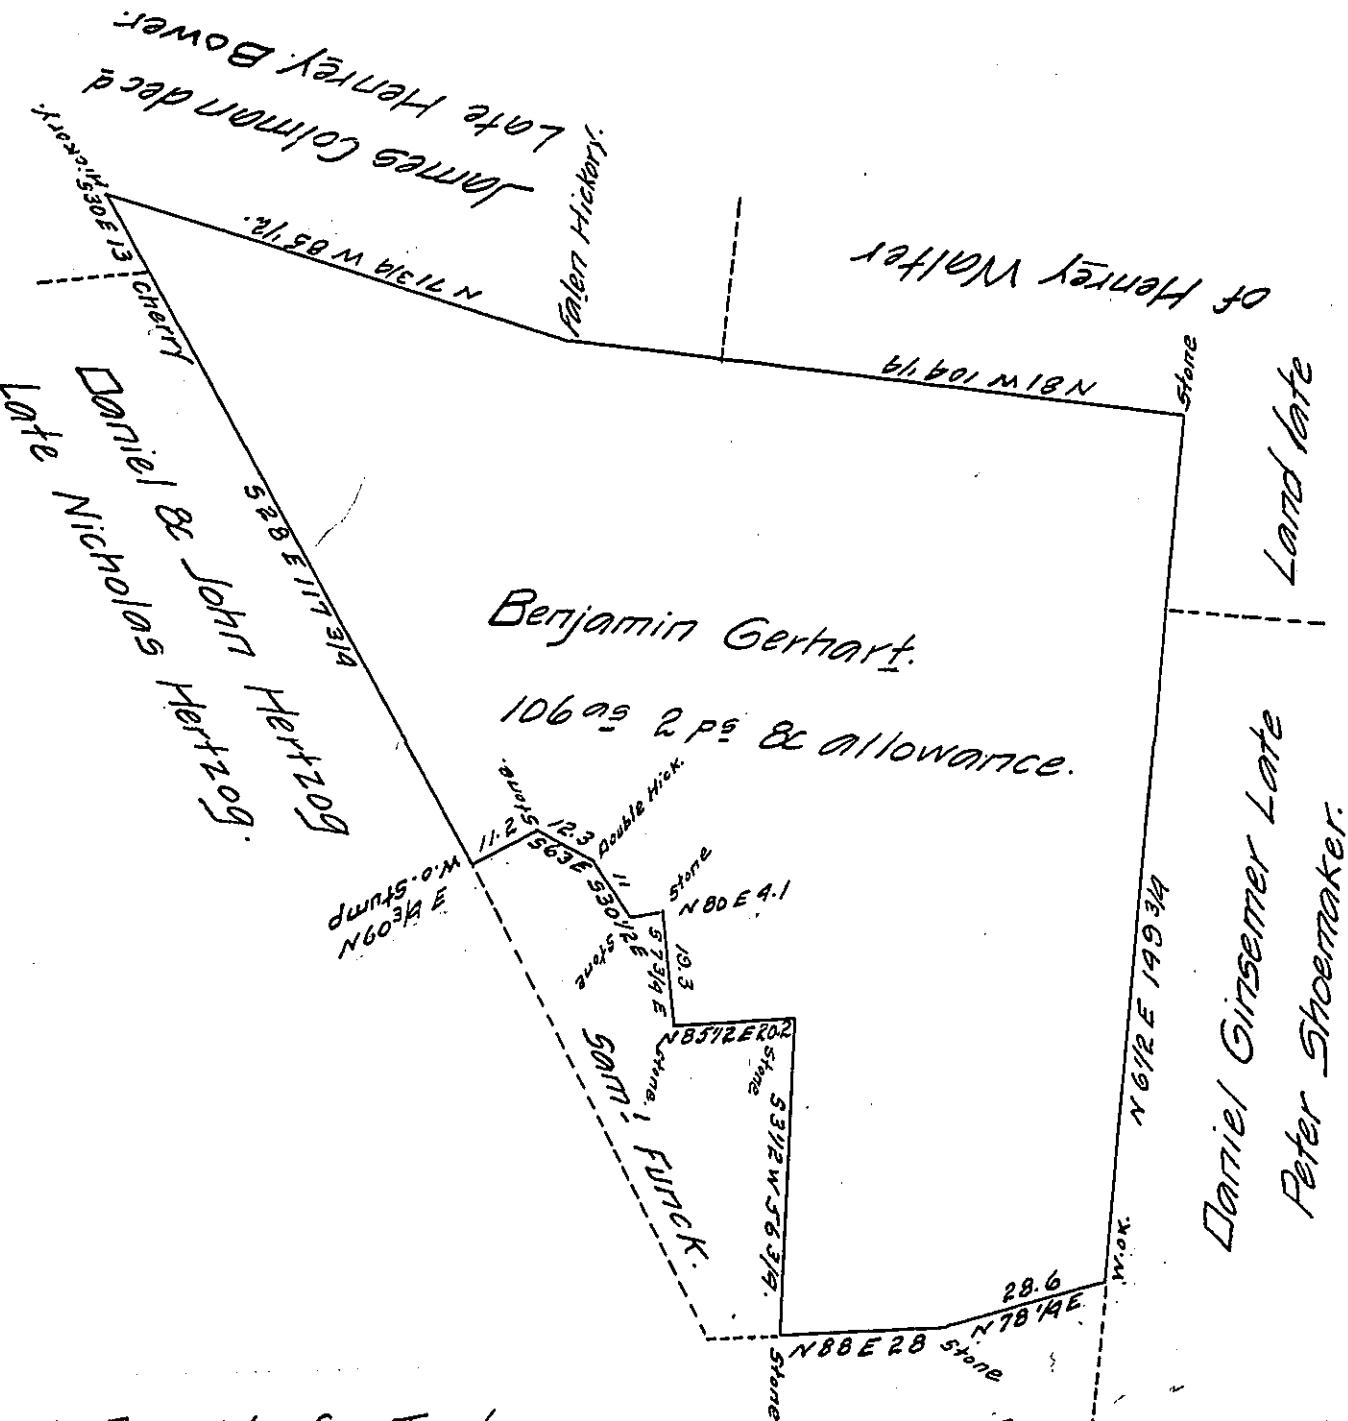

A Draught of a Tract Jacob Hibshman Esq;
of Land, situate in West Cocalico Township in the County of Lan-
caster Containing One hundred and six acres and two perches,
and the usual allowance of Six per cent for Roads &c
Surveyed the 5th day of September, A.D. 1846; for Benjamin
Gerhard In pursuance of a Warrant dated the 10th day of
November 1741. Granted to Hans Zimmerman for 239 a.s 126 p.s
and the allowance and now claimed by the said Benjamin
Gearhard the said above 106 a.s 2 p.s & allowance.

Surveyed by Daniel Eberly & approved
~~by~~ by Jacob Redsecker D.S. of N.E. D.

To John Leopold }
Surveyor General }

IN TESTIMONY that the above is a copy of the original remaining on file in
the Department of Internal Affairs of Pennsylvania, made
conformably to an Act of Assembly approved the 16th day of
February 1833, I have hereunto set my hand and caused
the Seal of said Department to be affixed at Harrisburg,
this fourteenth day of August 1907.

Henry F. Cook
Secretary of Internal Affairs.