


FORM NO. 1.

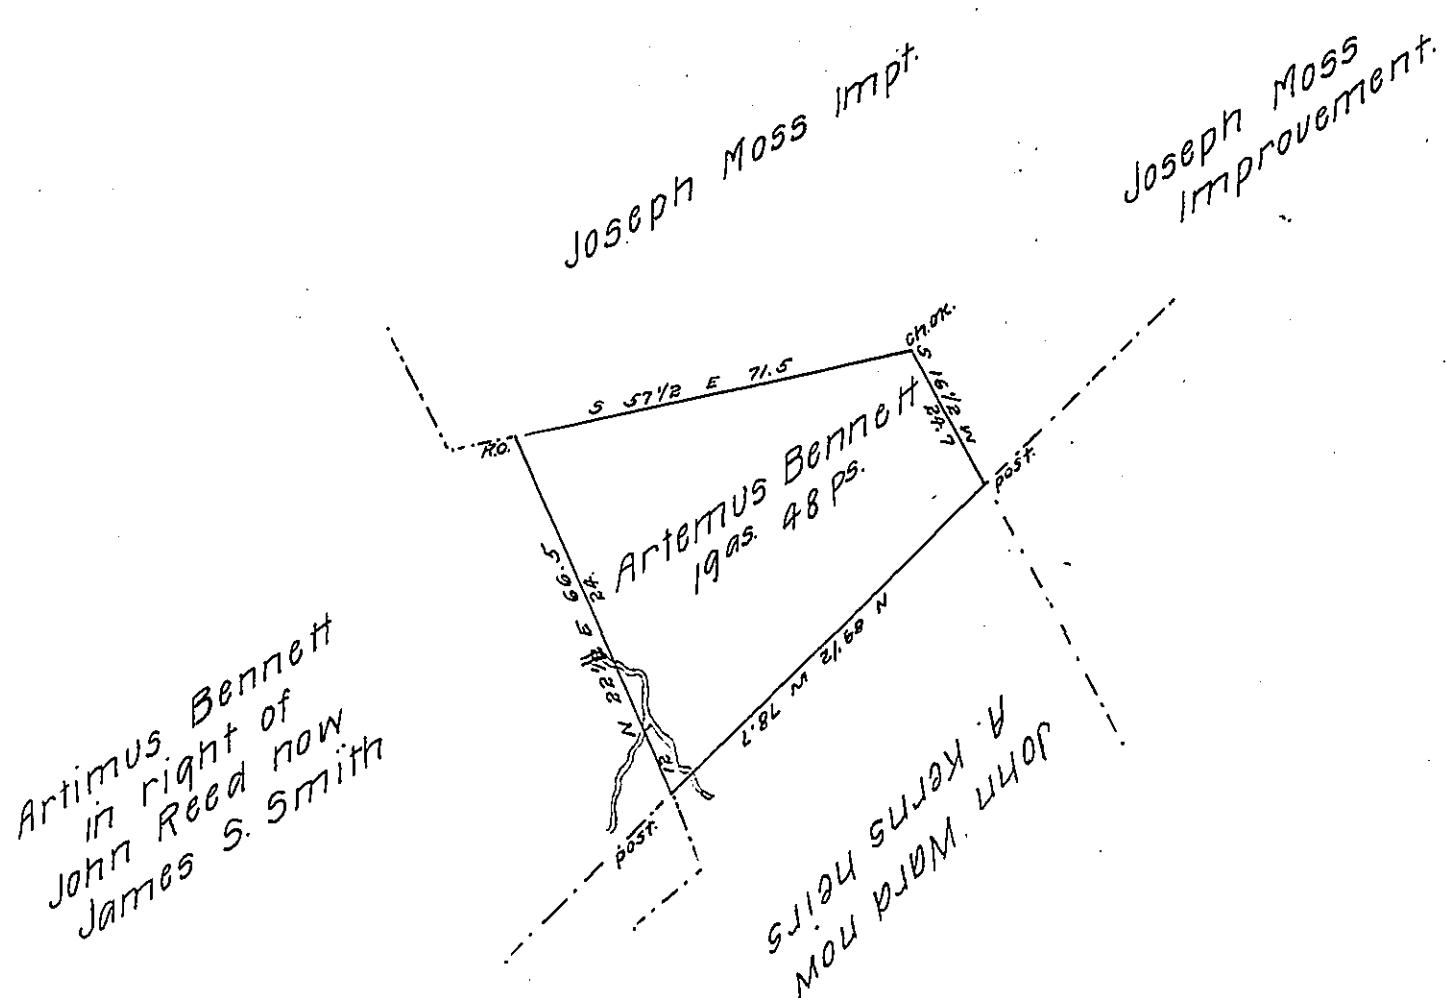

situate in Southampton township Bedford county containing  
19 acres 48 perches and allowance of .6 per cent &c Surveyed  
the 27<sup>th</sup> of Sept 1855. Reexamined the 21<sup>st</sup> of Oct 1855 in pursu-  
ance of a warrant granted Artemus Bennett dated the 12<sup>th</sup> of  
Oct 1855 courses according to the true bearings.

Daniel Sams. G.S.

To J. Porter Brawley Esqr. S.G.

IN TESTIMONY that the above is a copy of the original remaining on file in  
the Department of Internal Affairs of Pennsylvania, made  
conformably to an Act of Assembly approved the 16<sup>th</sup> day of  
February 1833, I have hereunto set my hand and caused  
the Seal of said Department to be affixed at Harrisburg,  
this sixteenth day of August 1907.

*Henry Howard*

Secretary of Internal Affairs.