


FORM NO 1.

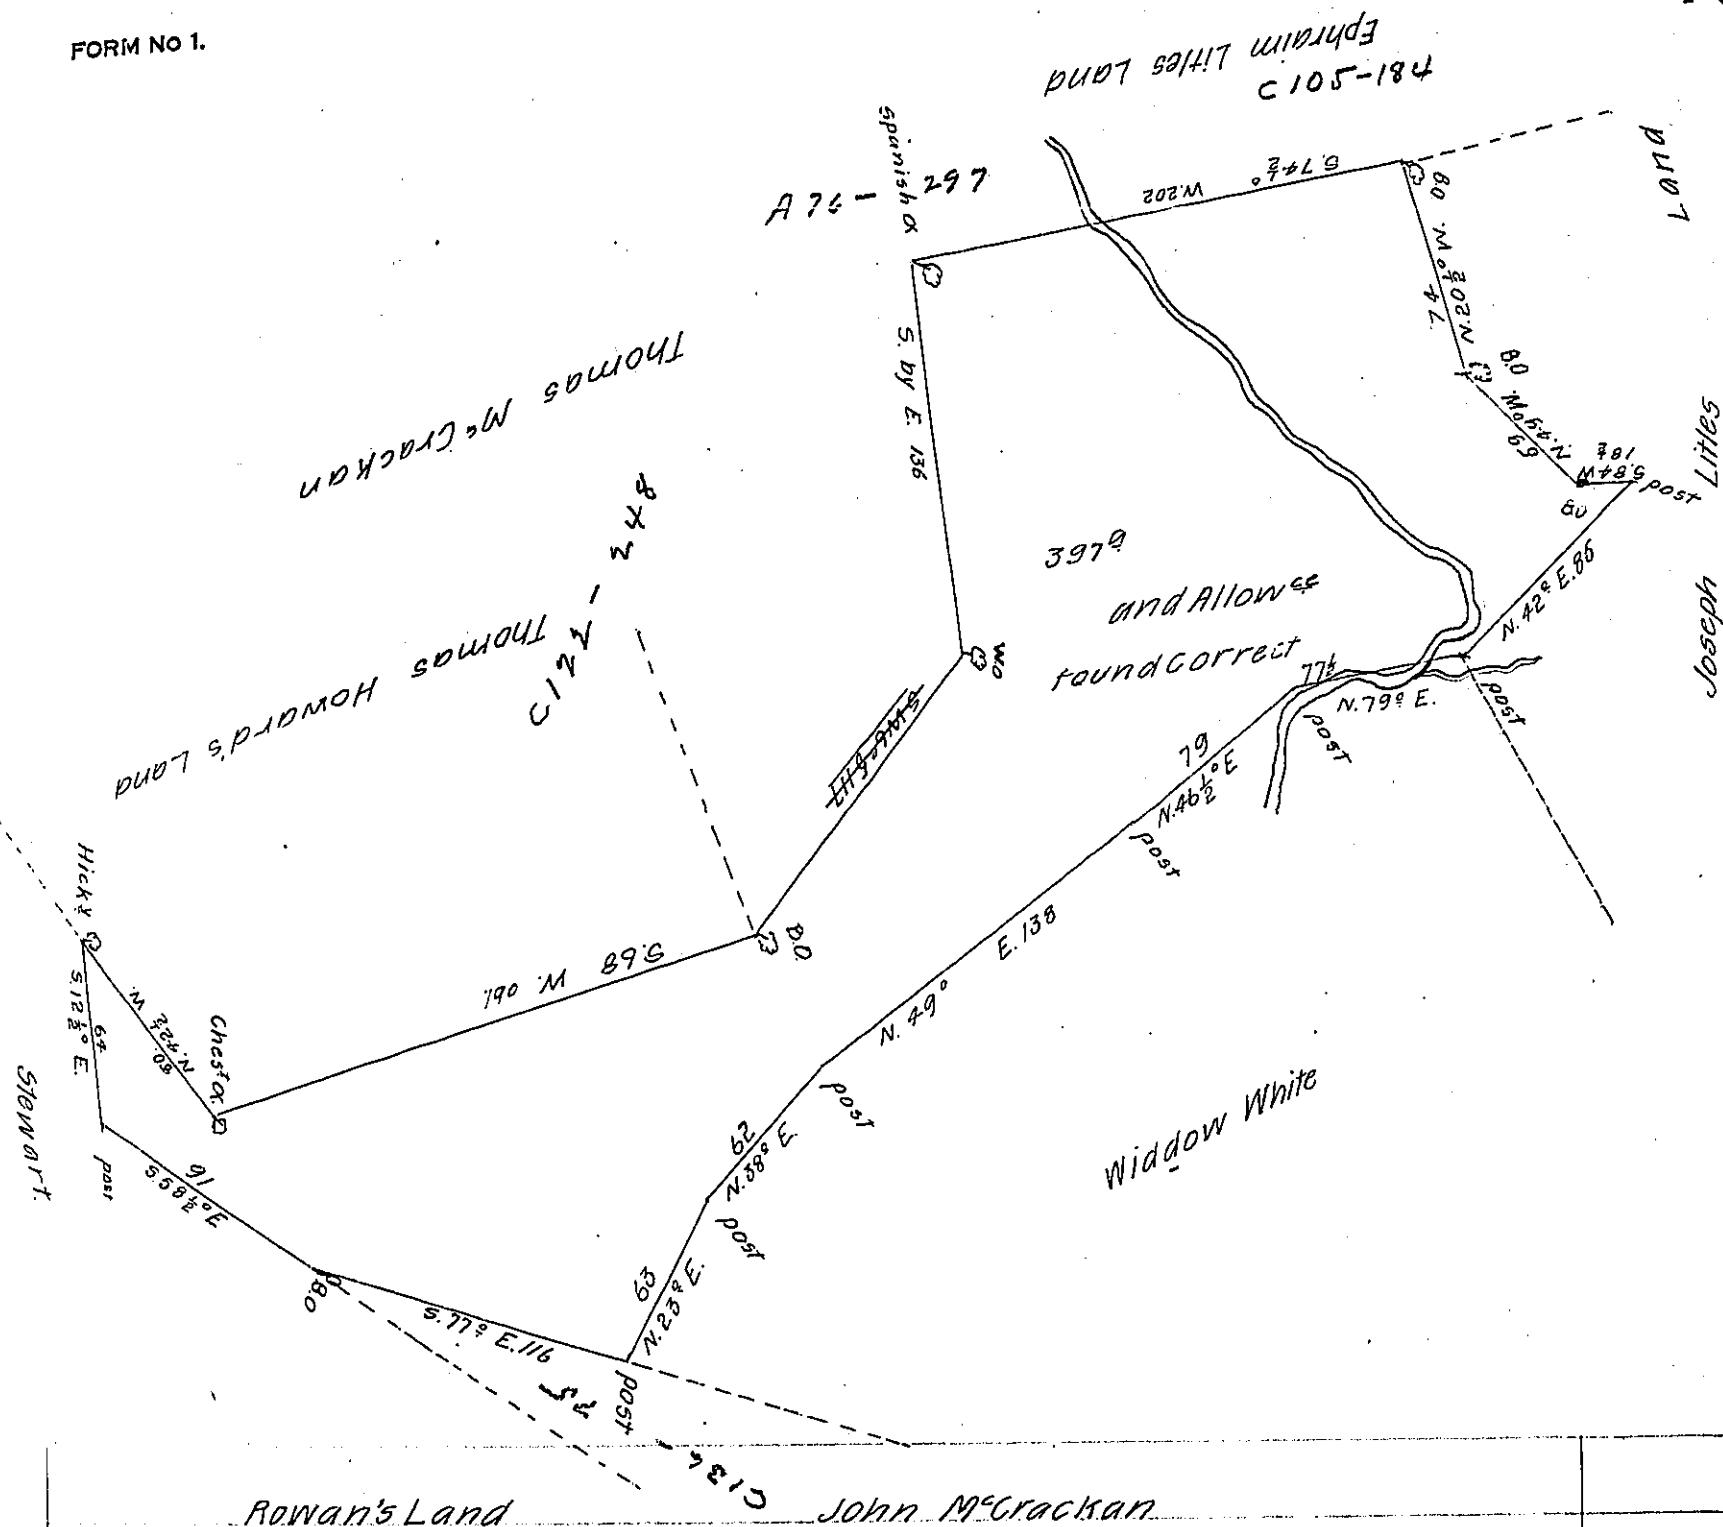

A Draught of Emanuel Nais Wangars Land [in right of Barbara Willson]
situate in Mountjoy and Rapho Townships Lancaster County Containing
Three Hundred and Ninety Seven Acres, and the Usual Allowance of
Six p C² for Highways &c^e By Virtue of the Hon^{ble} the Proprietaries
Writs Dated the 15th September 1739 and 7th April 1748

Survey'd the 10th Day of April 1760.

J. Bartrem Galbraith —

To John Lukins Esq.

Surveyor General

IN TESTIMONY that the above is a copy of the original remaining on file in
the Department of Internal Affairs of Pennsylvania, made
conformably to an Act of Assembly approved the 16th day of
February, 1833, I have hereunto set my Hand and caused
the Seal of said Department to be affixed at Harrisburg,
this fifteenth day of July 1907

Henry Howard
Secretary of Internal Affairs.