


FORM NO. 1.

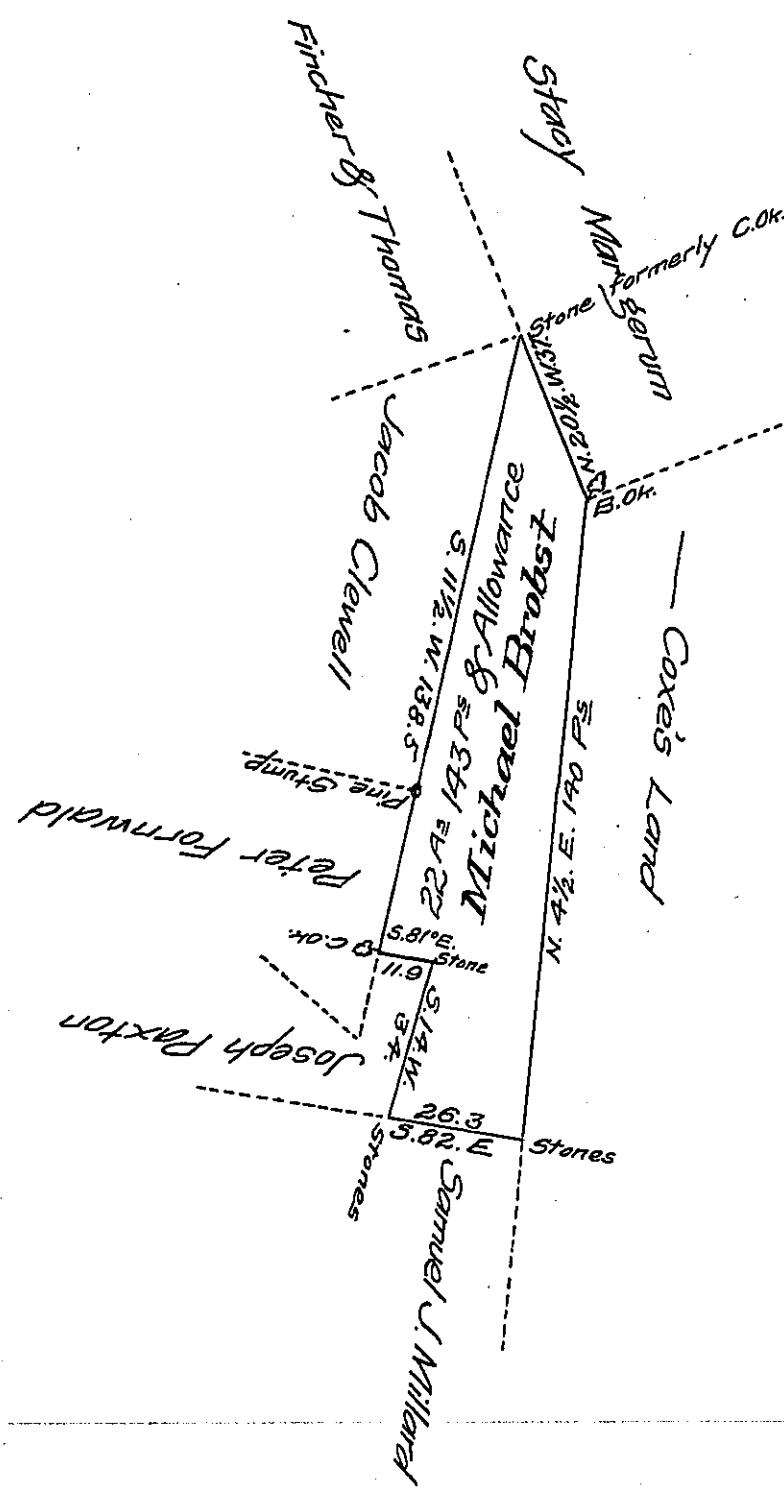

A Draught of a tract of land Situate in Cattawissa
Township Columbia County containing twenty two acres & one hundred
and forty three perches & Allowance &c Surveyed the 30th day of
January 1854 for Michael Brobst by Virtue of his Warrant dated
the 17th day of January A.D. 1854.

To J. Porter Brawley Esq;
Surveyor General of Penn^a

Soloablly Neyhard C.S.

of Columbia County

P.S. The above tract of Land of 22 A. & 143 P. I return on
Michael Brobst's Warrant, which was issued for 20 Acres, but as it
appears by the Receipt therewith, that the Application was for 23
Acres.

S.N.

IN TESTIMONY that the above is a copy of the original remaining on file in
the Department of Internal Affairs of Pennsylvania, made
conformably to an Act of Assembly approved the 16th day of
February 1833, I have hereunto set my hand and caused
the Seal of said Department to be affixed at Harrisburg,
this eleventh day of November 1907.

Henry Fauk
Secretary of Internal Affairs.