


FORM NO 1.

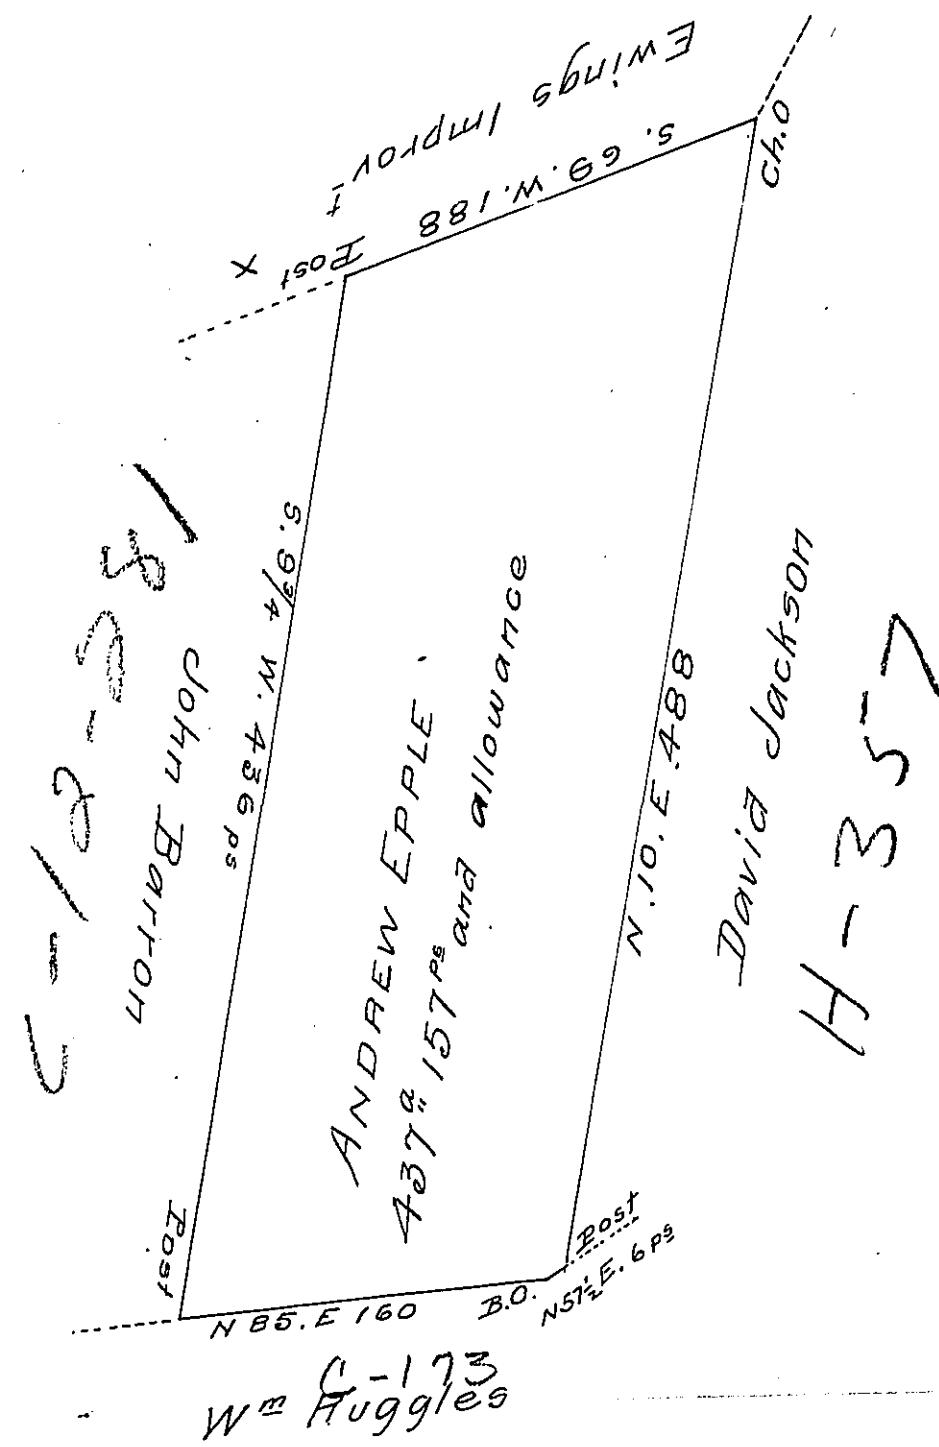

A Draught of a Tract of Land situate in Tyboyn Township Cumb^d County
Containing Four hundred & thirty seven acres and 157 perches and allow-
ance of 6^{as} p^r C^t for roads &c. Surveyed March 17th 1795 in pursuance
of a warrant granted to Andrew Epple bearing date 10th of Feb^r 1794

per Sam'l Lyon D.S.

To Daniel Brodhead Esq;

Surveyor General

No 4.

IN TESTIMONY that the above is a copy of the original remaining on file in
the Department of Internal Affairs of Pennsylvania, made
conformably to an Act of Assembly approved the 16th day of
February, 1833, I have hereunto set my Hand and caused
the Seal of said Department to be affixed at Harrisburg,
this thirteenth day of 190

Henry F. Rock
Secretary of Internal Affairs.