


FORM NO 1.

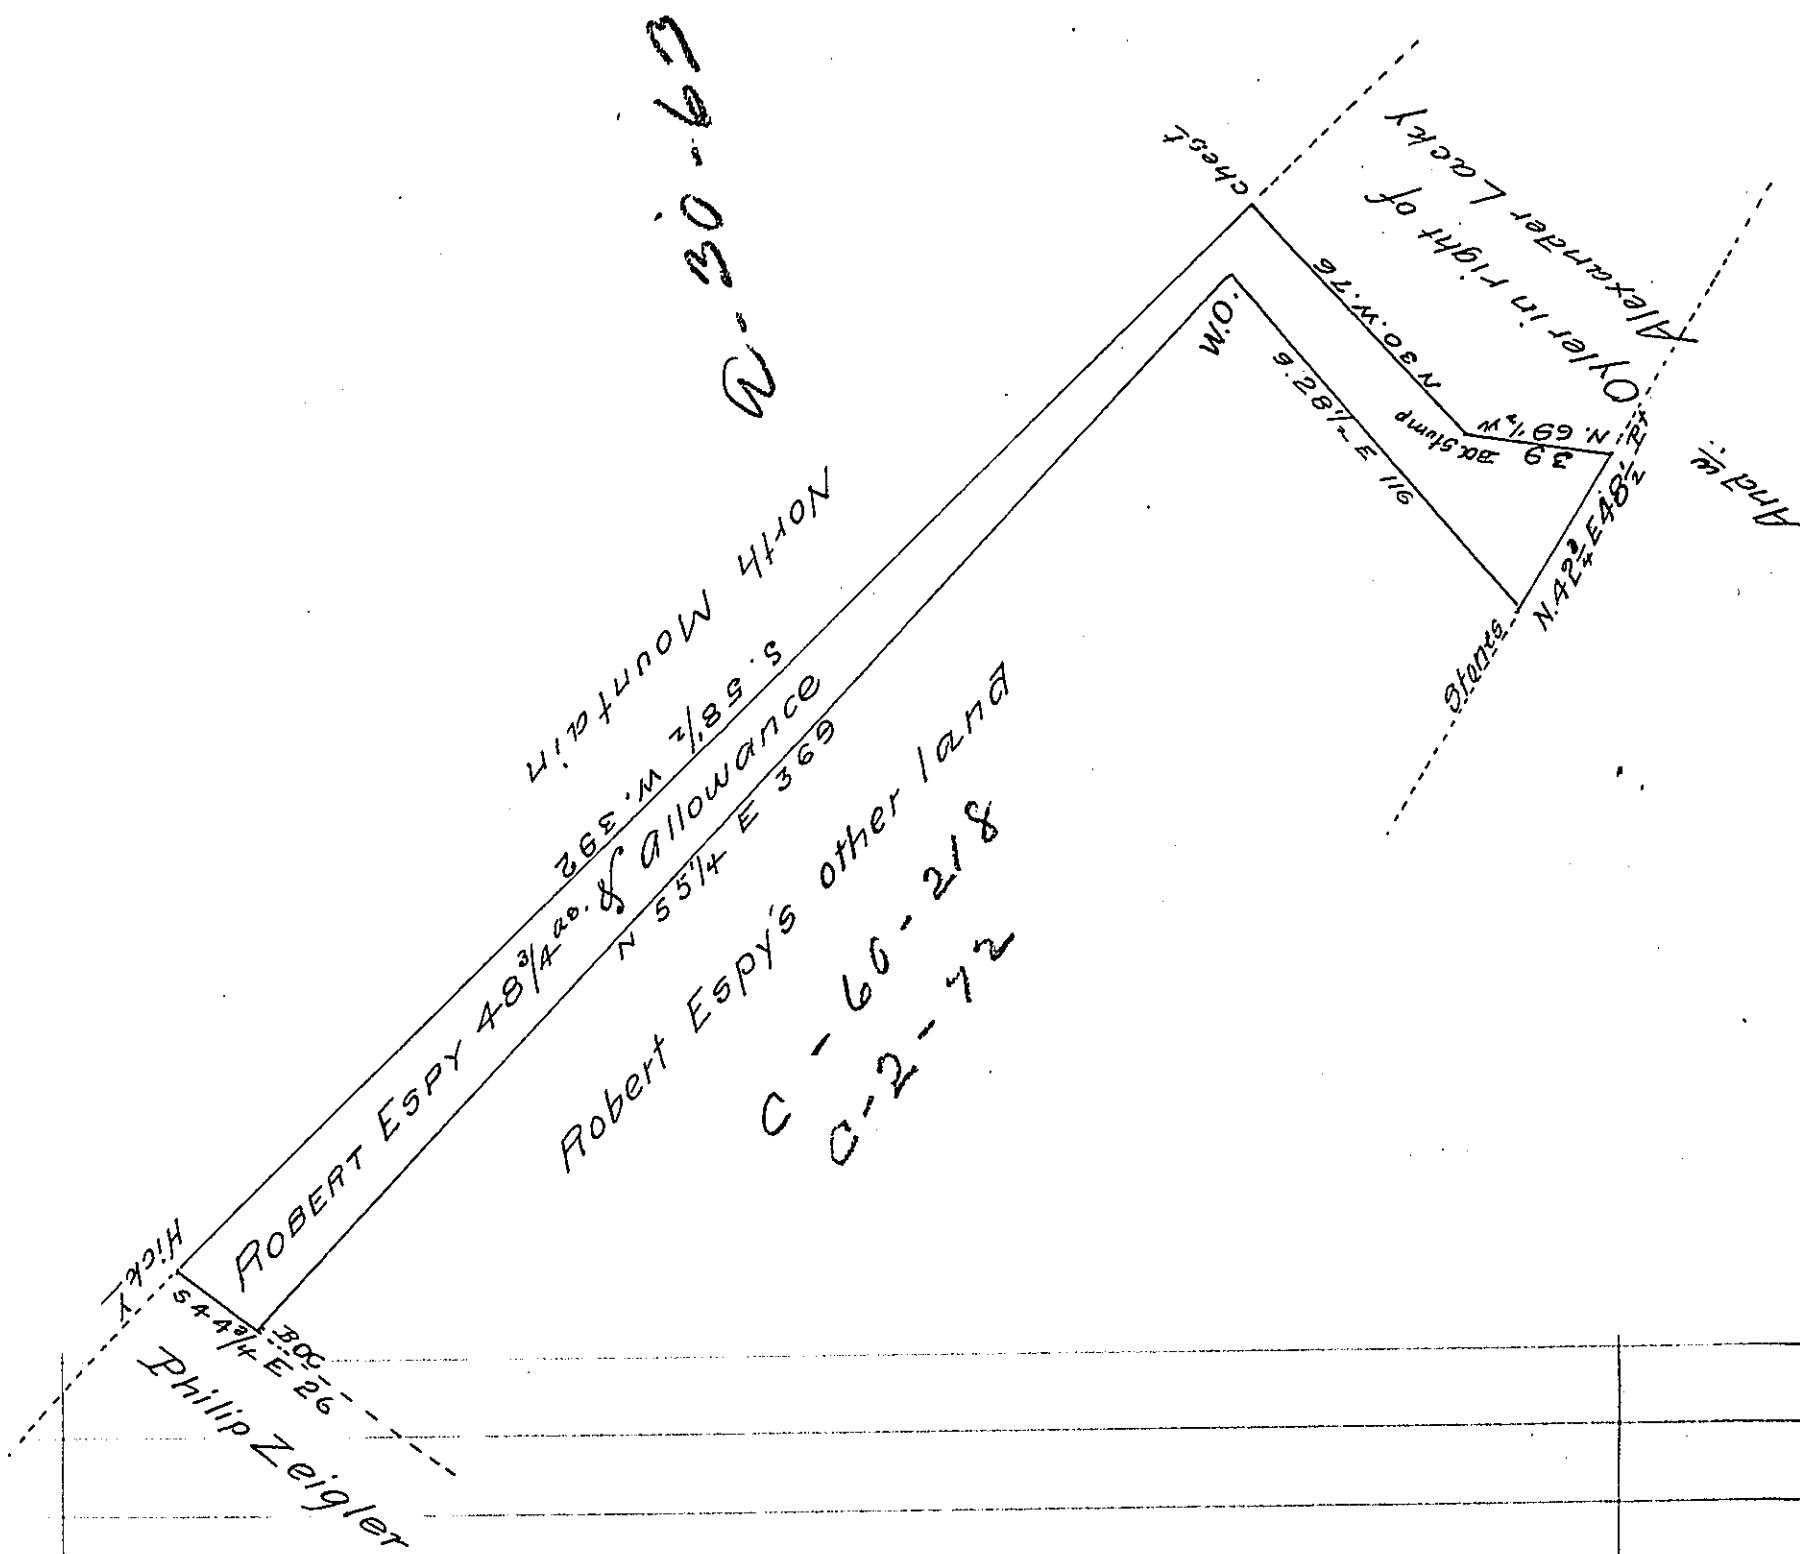

A Draught of a tract of land situate in Frankford Township, Cumberland County, Containing  $48\frac{3}{4}$  ac and allowance of six per cent for roads &c<sup>as</sup>. Surveyed June 11<sup>th</sup> 1814 in pursuance of a warrant granted to Robert Espy for 50<sup>as</sup> dated June 2<sup>d</sup> 1814

W<sup>m</sup> Line D.S.

To Rich<sup>d</sup> T Leech Esq<sup>e</sup>  
Surveyor General Pa.

IN TESTIMONY that the above is a copy of the original remaining on file in the Department of Internal Affairs of Pennsylvania, made conformably to an Act of Assembly approved the 16th day of February, 1833, I have hereunto set my Hand and caused the Seal of said Department to be affixed at Harrisburg, this thirteenth day of October 1907

Henry Knobell  
Secretary of Internal Affairs.