


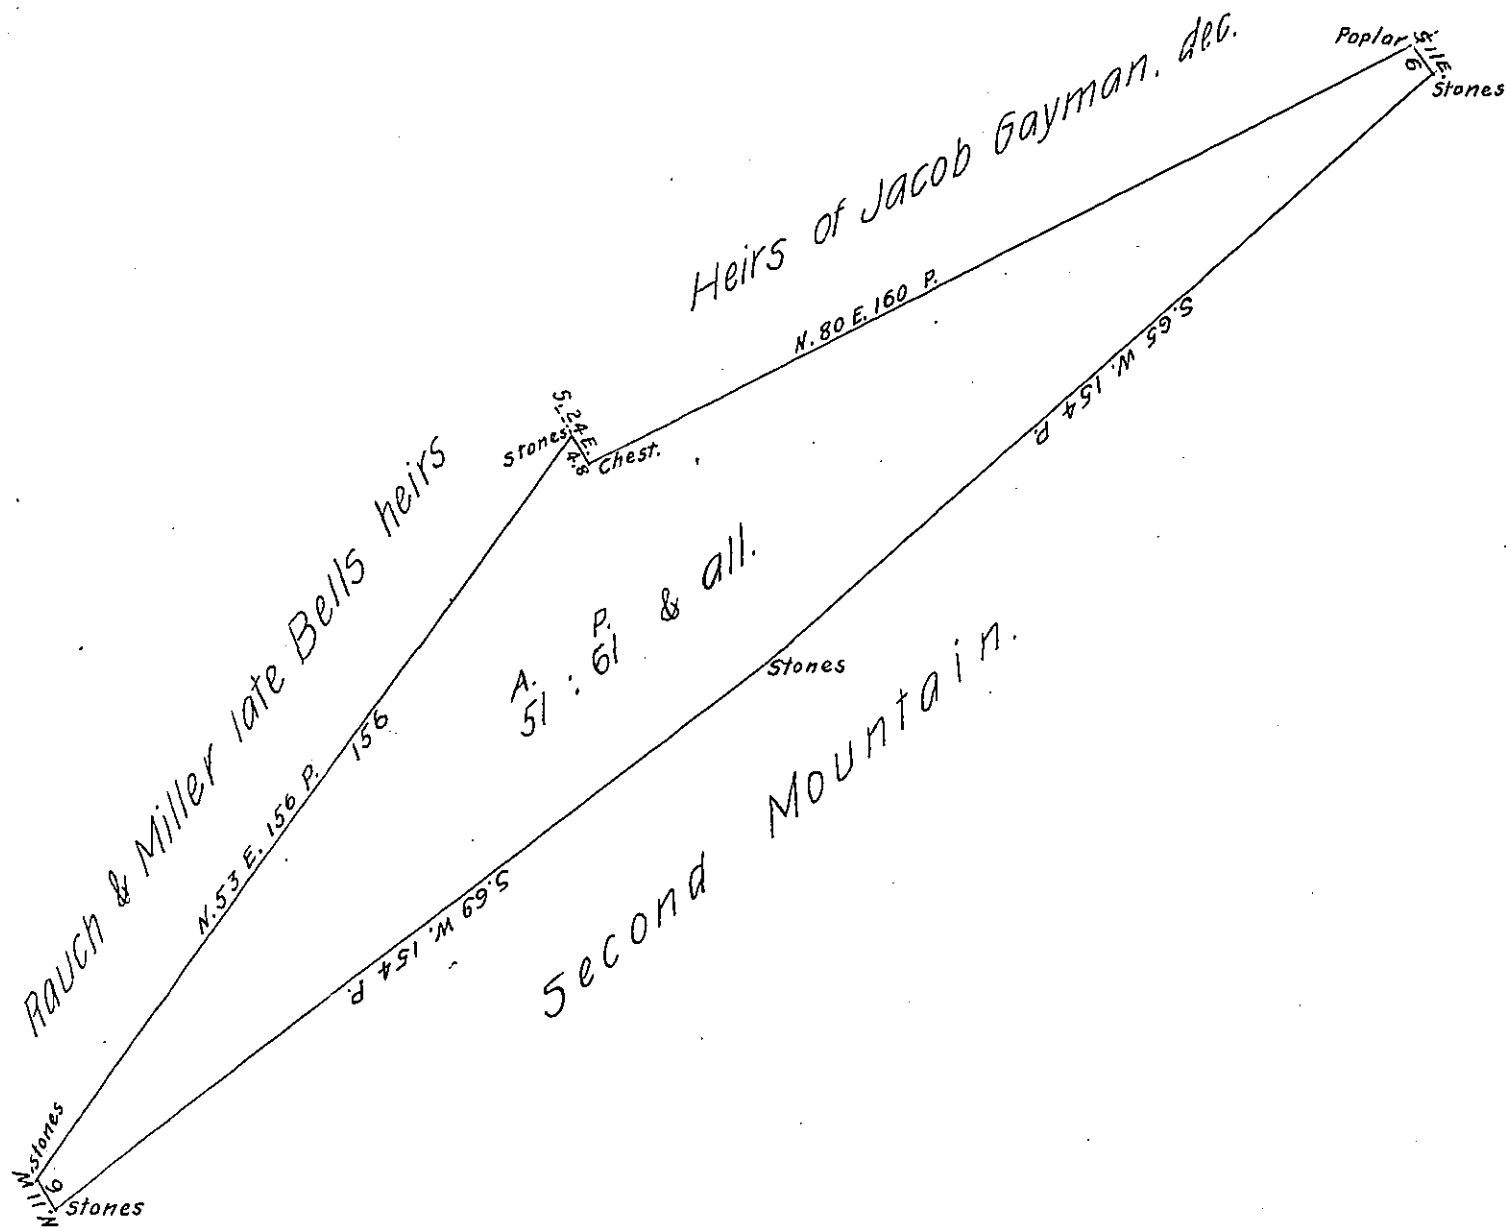

A Draught of a Tract of land situate in Stony Creek Valley  
Middle Paxton Township Dauphin County, Containing fifty-one  
acres & sixty-one perches & allowance, Surveyed for Isaac Gay-  
man on Warrant dated Dec. 1<sup>st</sup> 1847.

H. H. Hetzel for  
Joseph Gray Dep. Surveyor

June 23<sup>d</sup> 1849. Examined & approved of the above survey  
made by Mr. Hetzel

To John Laporte Esq<sup>r</sup>

Surveyor General

John Gray D.S.

IN TESTIMONY that the above is a copy of the original remaining on file in  
the Department of Internal Affairs of Pennsylvania, made  
conformably to an Act of Assembly approved the 16th day of  
February, 1833, I have hereunto set my Hand and caused  
the Seal of said Department to be affixed at Harrisburg,  
this fourteenth day of November 1907.

*Henry Hoover*  
Secretary of Internal Affairs.