


FORM NO 1.

other land

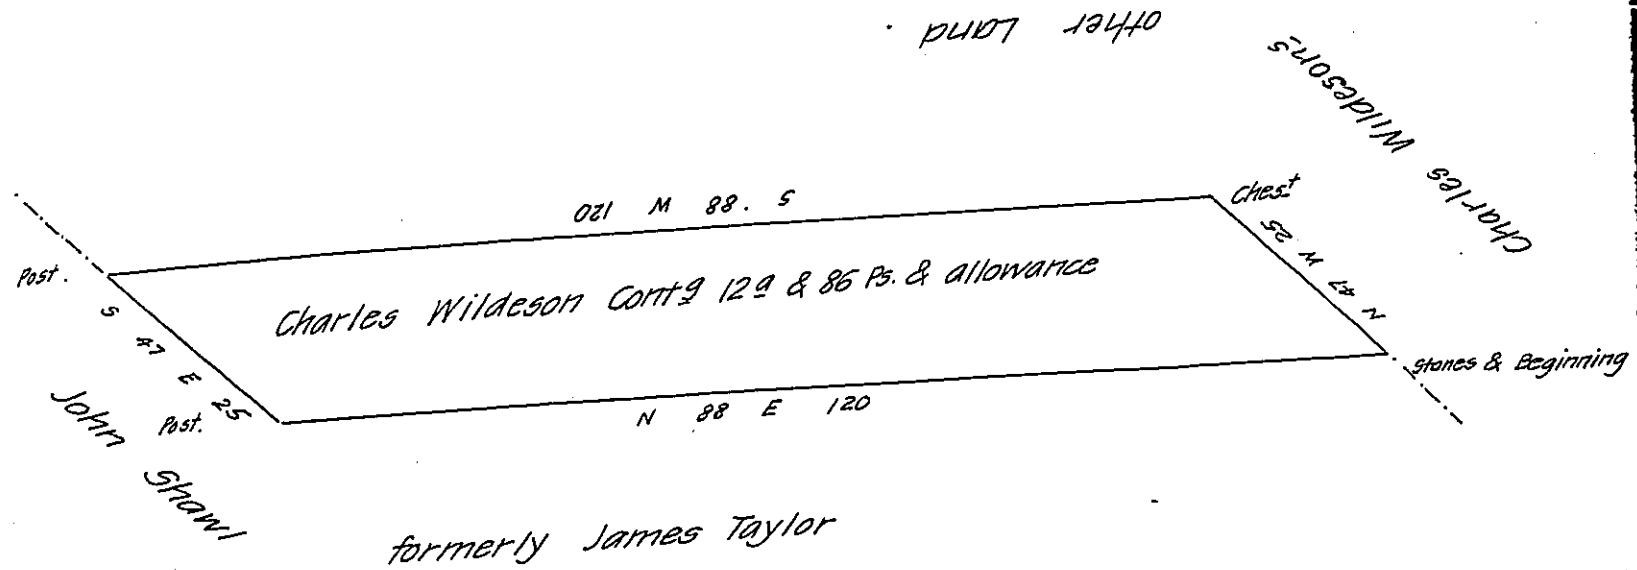

situate in Chanceryland Township in the County of York containing as above set

forth twelve acres and eighty six Perches and the usual alice of six Per Cent &c<sup>ee</sup> Surveyed the 21<sup>st</sup> day of October Anno Domini 1803 in Pursuance of a Warrant for 13<sup>9</sup> Granted to Charles Wildesen bearing date the 14<sup>th</sup> day of February Anno Domini 1803

Per:

Jacob Spangler D.S.

John Eichelberger D.S.

To Samuel Cockram Esq'

Surveyor General,

Lancaster Pa.

*IN TESTIMONY that the above is a copy of the original remaining on file in  
the Department of Internal Affairs of Pennsylvania, made  
conformably to an Act of Assembly approved the 16th day of  
February, 1833, I have hereunto set my Hand and caused  
the Seal of said Department to be affixed at Harrisburg,  
this.....fourth.....day of.....May.....1908*

*Henry Brough*  
Secretary of Internal Affairs.