


FORM NO 1.

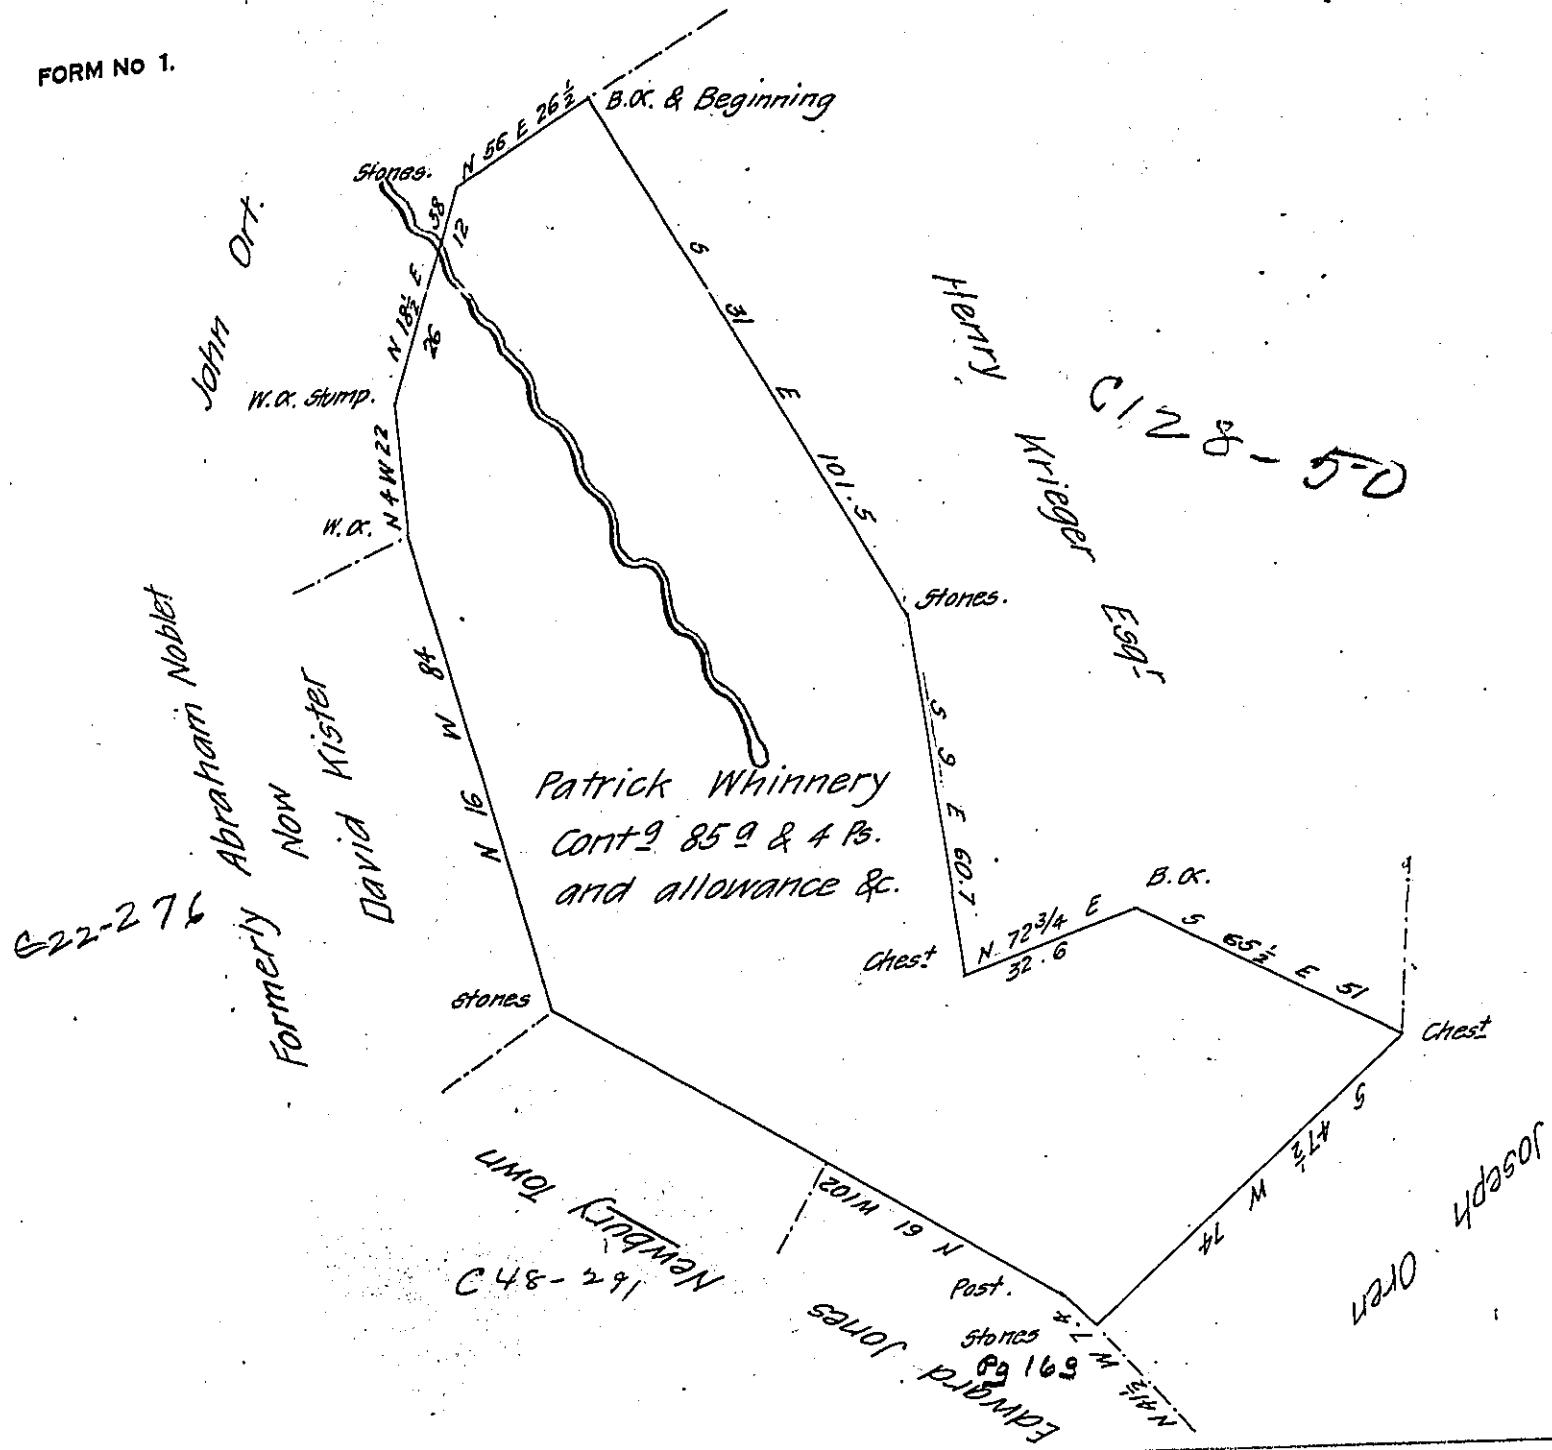

situate in Newbury Township in the County of York containing as
above set forth 85 a & 4 Perches and the usual Allowance & said to have
been Originally surveyed by George Stevenson late D.S. in pursuance of a
Warrant for 50 a Granted to Patrick Whinnery bearing date the 27th day
of January A.D. 1757. Resurveyed by the old lines on the 6th day of August
A.D. 1814 at the request of the Present owners John Plough and Joseph
Felix who desire the same to be returned for Confirmation the 20th day of
February 1815.

Per:

Jacob Spangler D.S.

To Richard T. Leech Esq'

Surveyor General,

Harrisburg, Pa.

IN TESTIMONY that the above is a copy of the original remaining on file in
the Department of Internal Affairs of Pennsylvania, made
conformably to an Act of Assembly approved the 16th day of
February, 1833, I have hereunto set my Hand and caused
the Seal of said Department to be affixed at Harrisburg,
this ninth day of May 1908

Henry Hock

Secretary of Internal Affairs.