


FORM NO. 1.

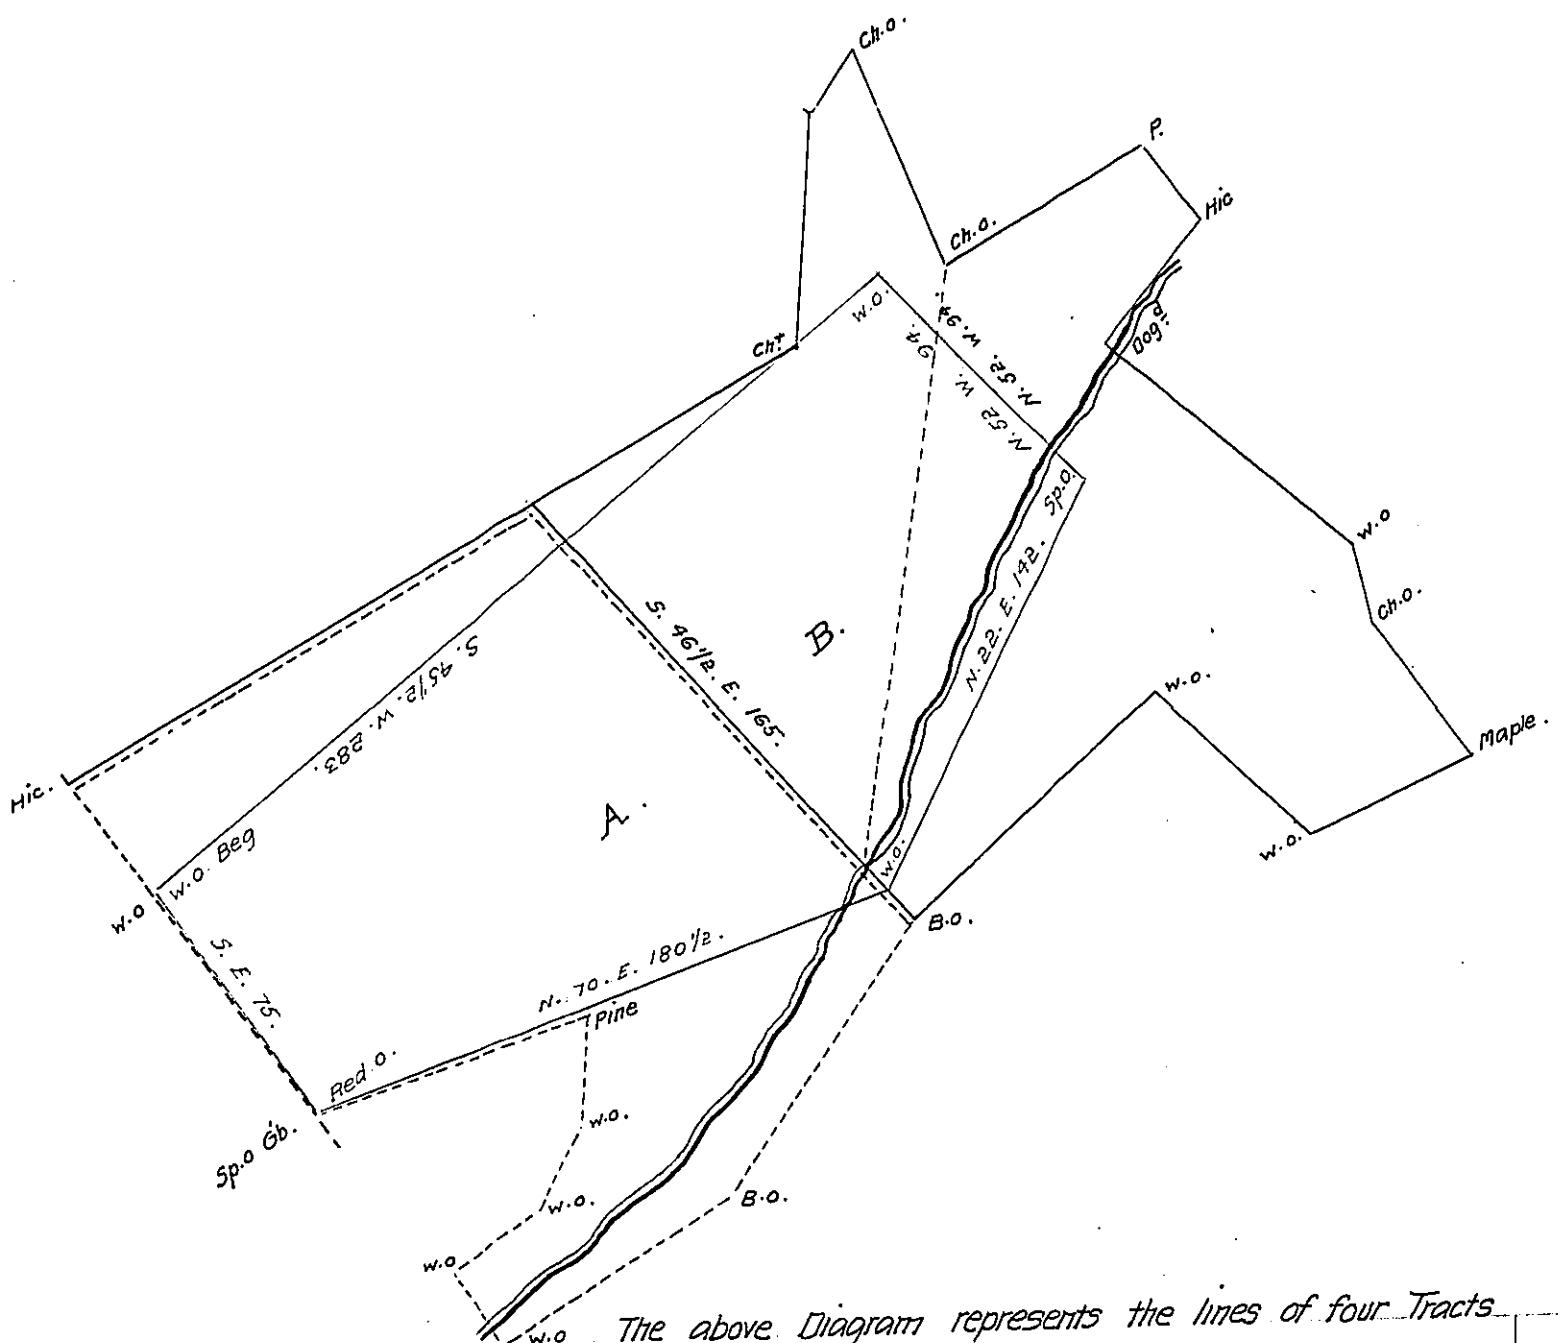

The above Diagram represents the lines of four Tracts

of Land situate in the Horse Valley Letterhenry Township Franklin County Survey'd on the following Office rights. Viz. The red lined figure represents a Survey of 199 Acres. Surveyed 15th of August 1770. On an Order of Survey to Robert Wilkins dated 5 May 1769. N° 5454 and returned as per List N° 1. of unpatented Lands. That part of the same lying S. West of the double lines (S. 46 1/2 E. 165) marked A. is covered

W. Fowler by a Survey of 165 3/4 Acres on Warrant Granted William Fowler dated 1 September 1787. And that part of
not Pat'd the same lying N.E. of the double lines as marked B. is covered by two Surveys. Viz. one of 111 1/4 Acres on Warr-

W. Clarke ant to W^m Clarke dated 25 ~~May~~ 1786. the other of 70 9/10 Acres on Warrant to Mary Clarke dated 5 April 1788.

not Pat'd Note. From the most careful examination of title papers & Office Draughts: the above is supposed to be the Local
Mary Clarke situation of the Robert Wilkins Tract together with the circumstance of Samuel Perry (who procured the Sur-
vey on Wilkins Order) being recognized as owning Land here. yet the fact might be more fully ascertained by
not Pat'd an examination of lines upon the Ground. 28 Aug^t 1829. Wm. S. Davis
To Jacob Spangler Esq^r: Surveyor General. William Hamilton } Contractors.

The above Land is owned and occupied in part by John Rosinberry and part by the heirs of Abraham
Rosinberry dec'd under the adverse titles above mentioned.

W.S.D.

IN TESTIMONY that the above is a copy of the original remaining on file in
the Department of Internal Affairs of Pennsylvania, made
conformably to an Act of Assembly approved the 16th day of
February, 1833, I have hereunto set my Hand and caused
the Seal of said Department to be affixed at Harrisburg,
this twenty fourth day of June 1908.

Henry Fonda
Secretary of Internal Affairs.