


FORM NO 1.

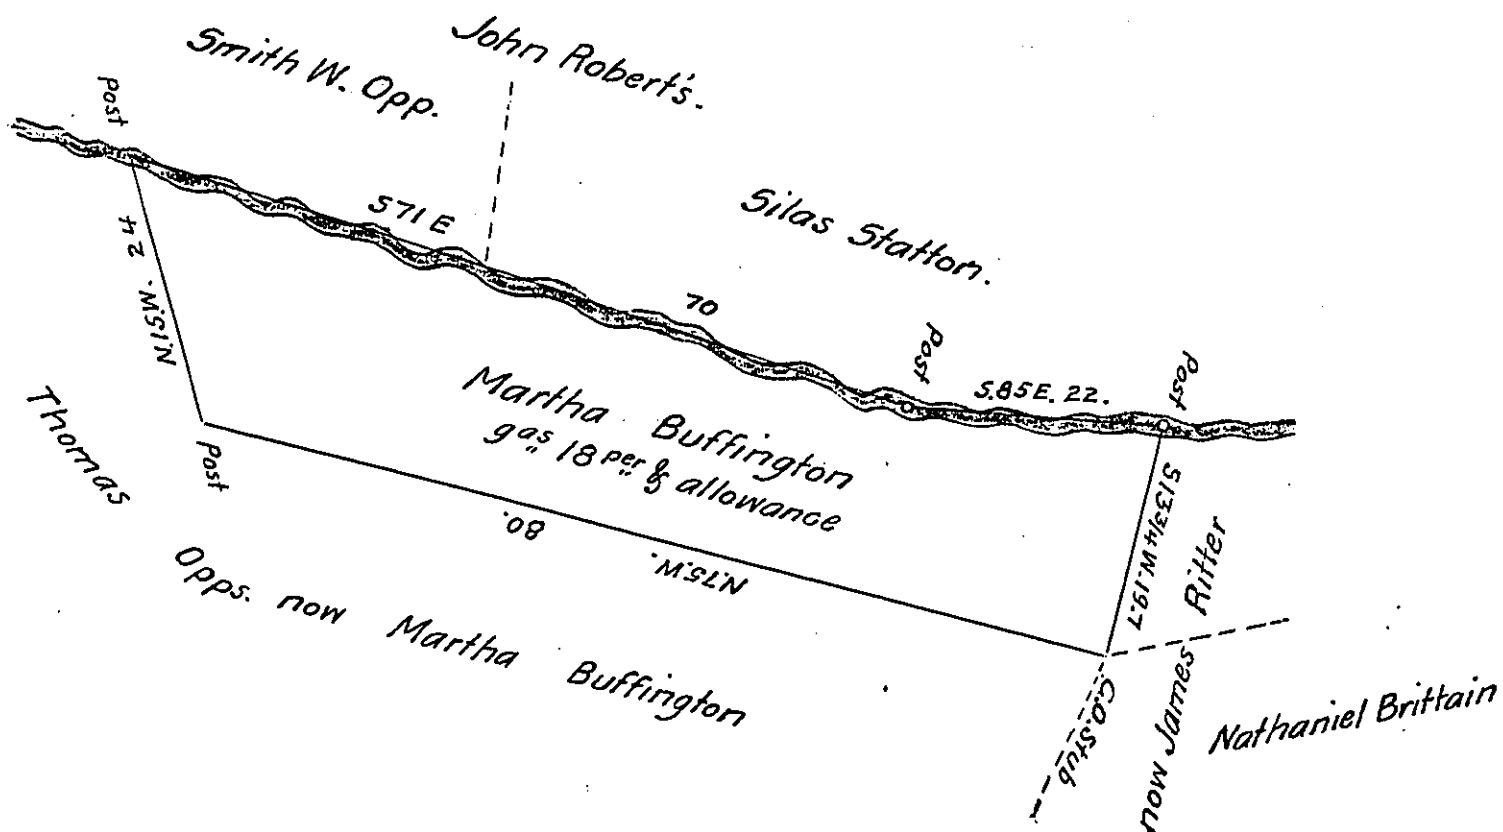

A Draft of a tract of land situated in the Township of Moreland and County of Lycoming, containing Nine acres, Eighteen perches and allowance of six per Cent for roads, etc. Surveyed the Nineteenth day of June, 1896, in pursuance of a warrant granted to Martha Buffington, dated the Thirtieth day of July, 1895.

To James W. Latta, Esq., }
Secretary of Internal Affairs }

Edward J. Eldred,
County Surveyor.

IN TESTIMONY that the above is a copy of the original remaining on file in the Department of Internal Affairs of Pennsylvania, made conformably to an Act of Assembly approved the 16th day of February, 1833, I have hereunto set my Hand and caused the Seal of said Department to be affixed at Harrisburg, this thirtieth day of April 1908

Henry Hock
Secretary of Internal Affairs.