


FORM NO 1.

Scc
C 592-160

67

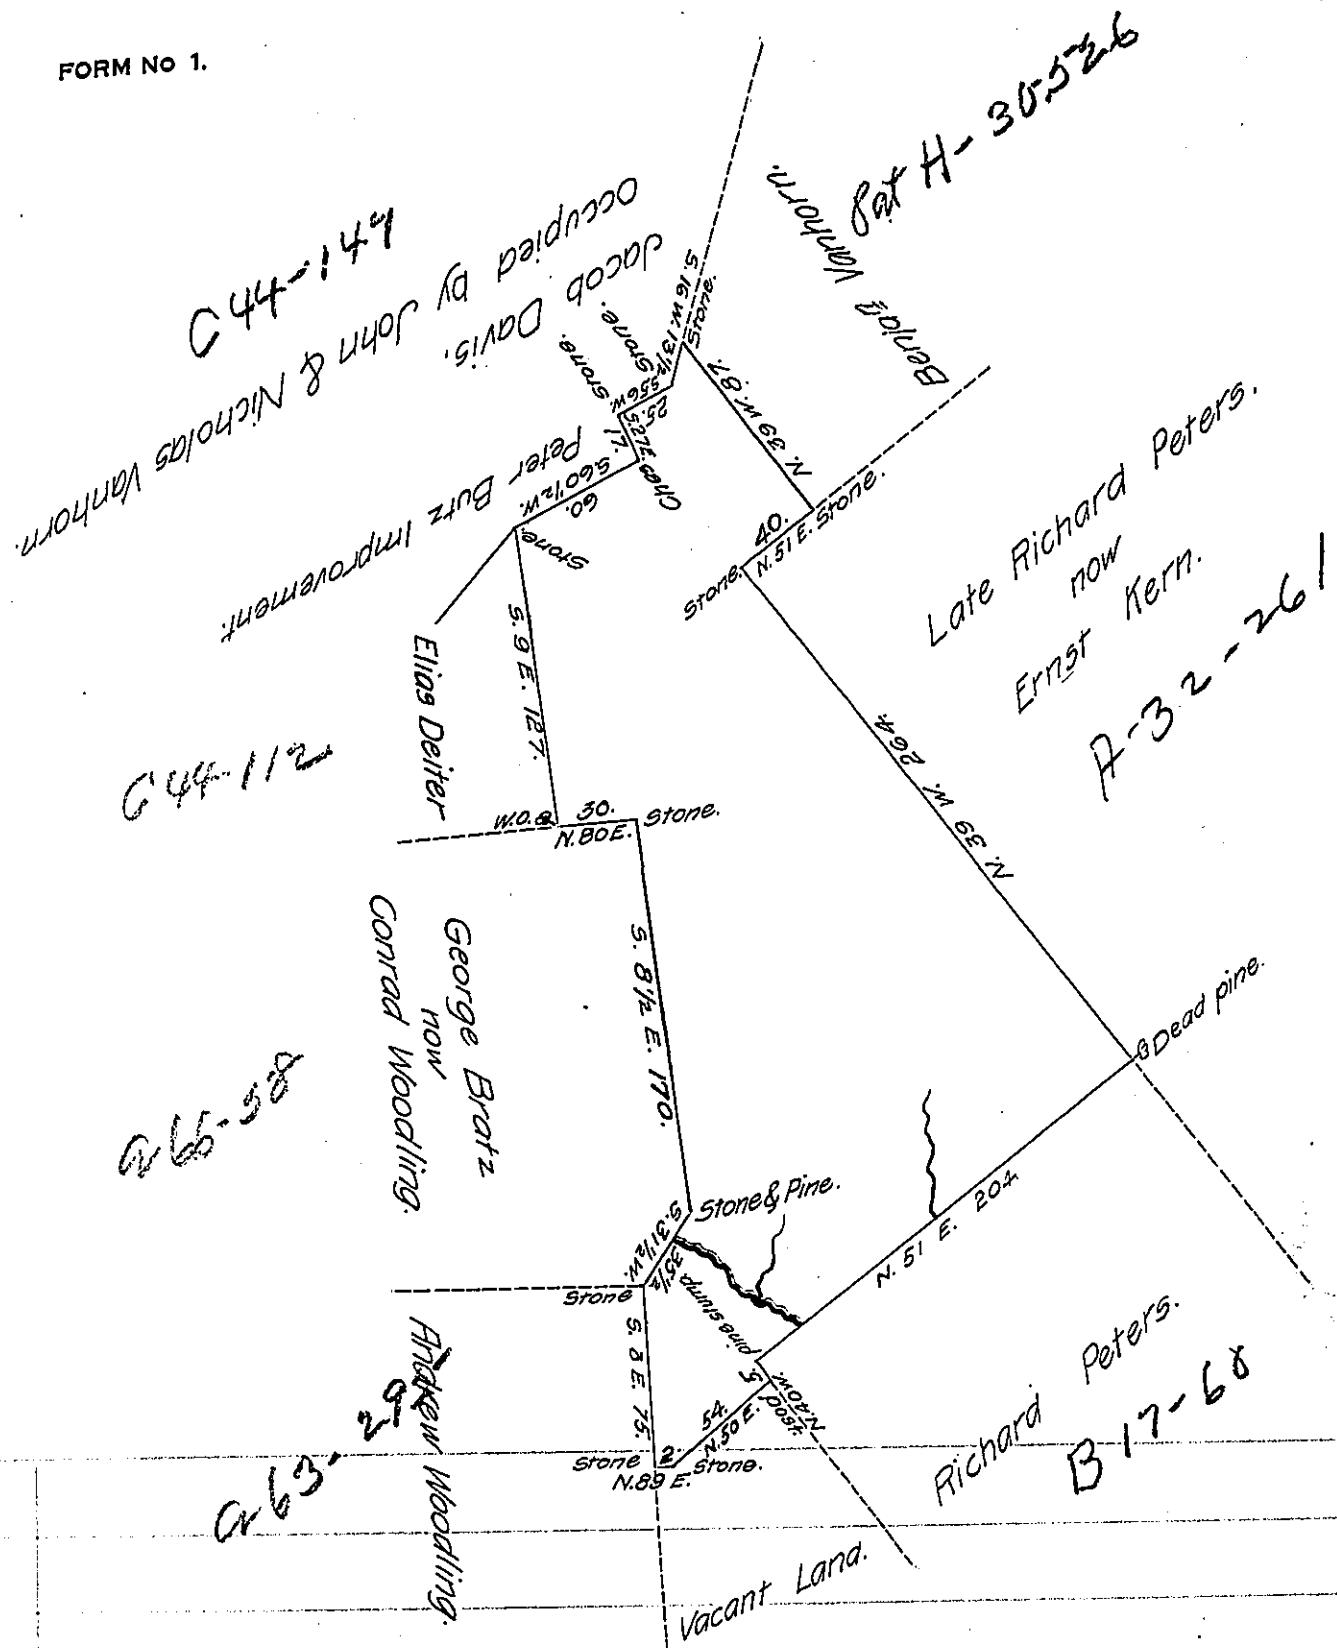

By Virtue of an Application dated the 21st August, 1766. Surveyed the
1st October, 1823, to John Keyser the above described tract of land
situate in Hamilton Township, in the County of Northampton, contain-
ing two hundred and ninety eight Acres, sixty perches and the al-
lowance of six $\frac{3}{4}$ Cent &c.

Claimed by Jacob Gorr by improvement & a Warrant dated
the 21st October, 1818.

Geo. Palmer, D.S.

To Samuel Cochran, Esquire,
Surveyor General.

*IN TESTIMONY that the above is a copy of the original remaining on file in
the Department of Internal Affairs of Pennsylvania, made
conformably to an Act of Assembly approved the 16th day of
February, 1833, I have hereunto set my Hand and caused
the Seal of said Department to be affixed at Harrisburg,
this fifteenth day of May 1908.*

Henry Howard
Secretary of Internal Affairs.