


FORM NO 1.

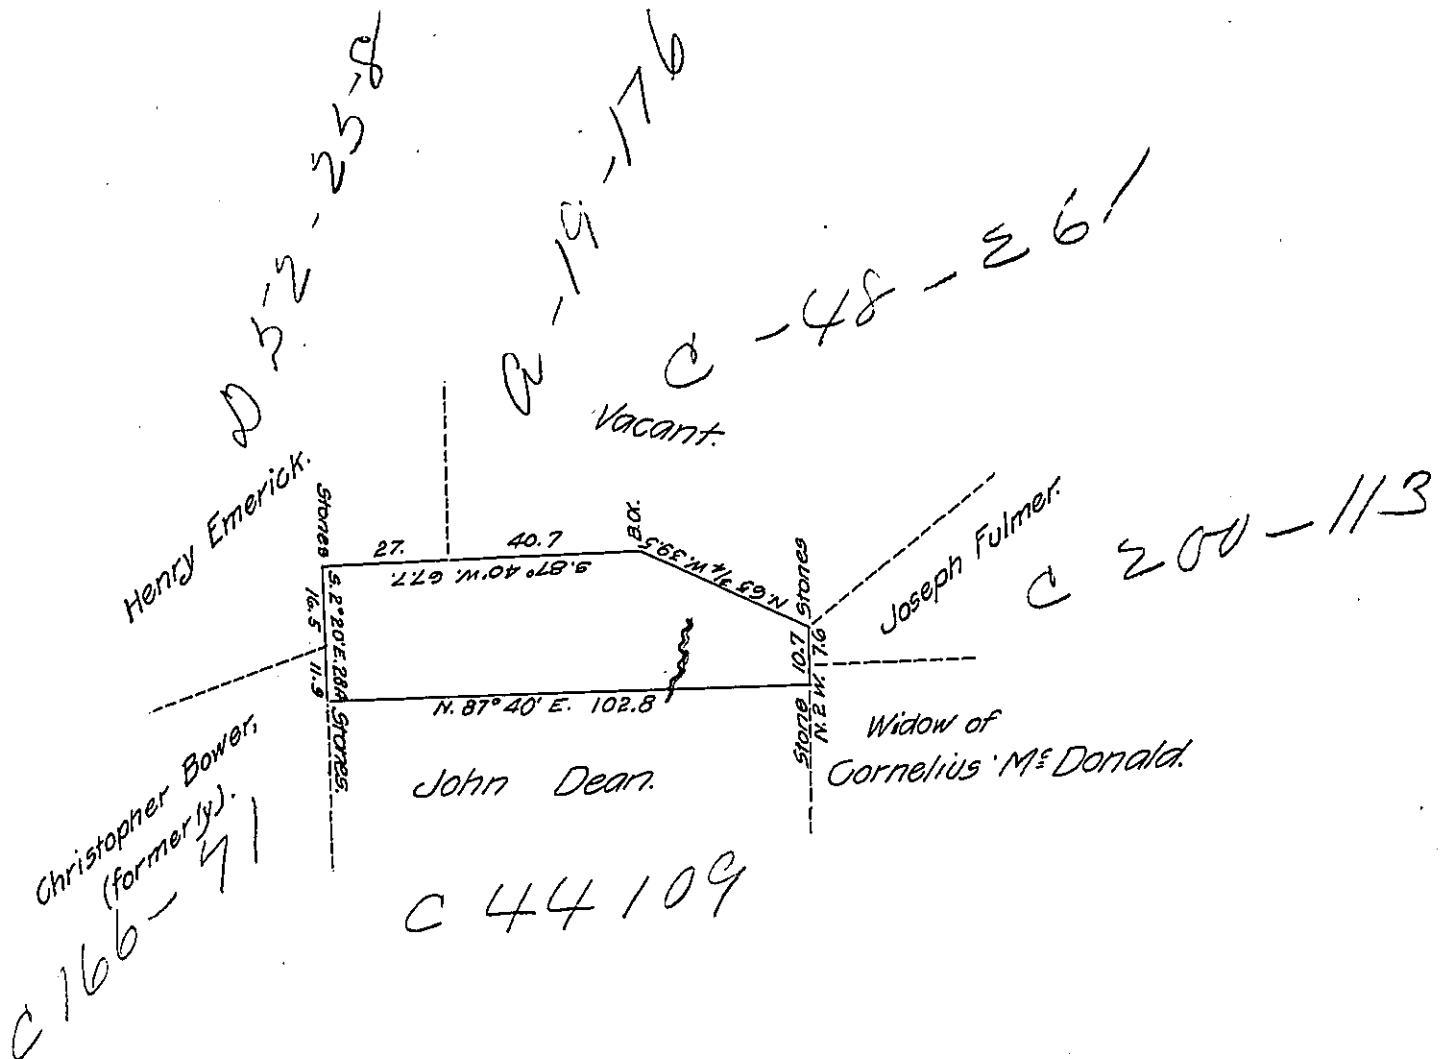

No. 446.

In pursuance of an order numbered as per margin and bearing date August 12th, 1765, was surveyed to Henry Junken ye 16th December following, the above described lot of land containing 15 Acres 62 Perches and the usual allowance situate in Haycock Township, Bucks County.

pr. John Hart.

Copied June 2^d, 1870, from a certified copy under the seal of the Surveyor Gen^r's
Office as made by Sam^t Clendenin for Sam^t Cochran, Esq^r, S.G. dated 12th Nov^r.
1802. The original being out of file.

In Testimony, That the above is a copy of the original remaining on file in the office of the Surveyor General of Pennsylvania, I have hereunto set my hand and affixed the seal of said office, at Harrisburg, this 2nd June day of 1870.

The enclosed

This piece of the original found June 23, 1887.

J.M.Campbell Surveyor General.

This piece of the original found June 25, 1887.
IN TESTIMONY that the above is a copy of the original remaining on file in
the Department of Internal Affairs of Pennsylvania, made
conformably to an Act of Assembly approved the 16th day of
February, 1833, I have hereunto set my Hand and caused
the Seal of said Department to be affixed at Harrisburg,
this.....fifteenth.....day of.....May.....1908.

Secretary of Internal Affairs.